

2009 No. 198

ROADS

**The Ballycloughan Road (U214), Saintfield (Abandonment)
Order (Northern Ireland) 2009**

Made - - - - - *20th May 2009*

Coming into operation - *1st July 2009*

The Department for Regional Development^(a) makes the following Order in exercise of the powers conferred by Article 68(1) and (5) of the Roads (Northern Ireland) Order 1993^(b) and now vested in it^(c).

The Department in accordance with Article 68(4) of that Order is of the opinion that the area of road described in the Schedule is not necessary for road traffic.

Notice has been published, served and displayed in compliance with paragraphs 1, 2 and 3 of Schedule 8 to that Order.

No objection has been received.

Citation and commencement

1. This Order may be cited as The Ballycloughan Road (U214), Saintfield (Abandonment) Order (Northern Ireland) 2009 and shall come into operation on 1st July 2009.

Application

2. The area of road described in the Schedule is abandoned.

3.—(1) All existing cables, wires, mains, pipes or other apparatus placed along, across, over or under the abandoned area of road shall be retained.

(2) All existing rights as to the use or maintenance of such cables, wires, mains, pipes or other apparatus shall be preserved.

Sealed with the Official Seal of the Department for Regional Development on 20th May 2009

(L.S.)

R Sherman
A senior officer of the Department for Regional Development

(a) S.I. 1999/283 (N.I. 1) Article 3(1)

(b) S.I. 1993/3160 (N.I. 15)

(c) S.R. 1999 No. 481 Article 6(d) and Schedule 4 Part IV

SCHEDULE

Article 2

AREA OF ROAD TO BE ABANDONED

An area of 292 square metres of superseded road and grass verge on the west side of Ballycloughan Road, Saintfield from a point 70 metres north-west of its junction with Ballygowan Road in the townland of Ballycloughan and County of Down, more particularly delineated and shown hatched on Map No. 10/1/33/08.

A copy of the map has been deposited at the Department's Roads Service offices, Headquarters, Room 213 Clarence Court, 10-18 Adelaide Street, Belfast and Southern Division, Rathkeltair House, Market Street, Downpatrick.

Ordnance Survey of Northern Ireland


ACE MAP

DEPARTMENT FOR REGIONAL DEVELOPMENT

Map No. 10/1/33/08 referred to in "The Ballycloughan Road (U214), Saintfield (Abandonment) Order (Northern Ireland) 2009" made by the Department on 20th May 2009 and coming into operation on 1st July 2009.

© Based on the Ordnance Survey map with the permission of the Director and the Chief Executive
Crown Copyright

SCALE 1:2500

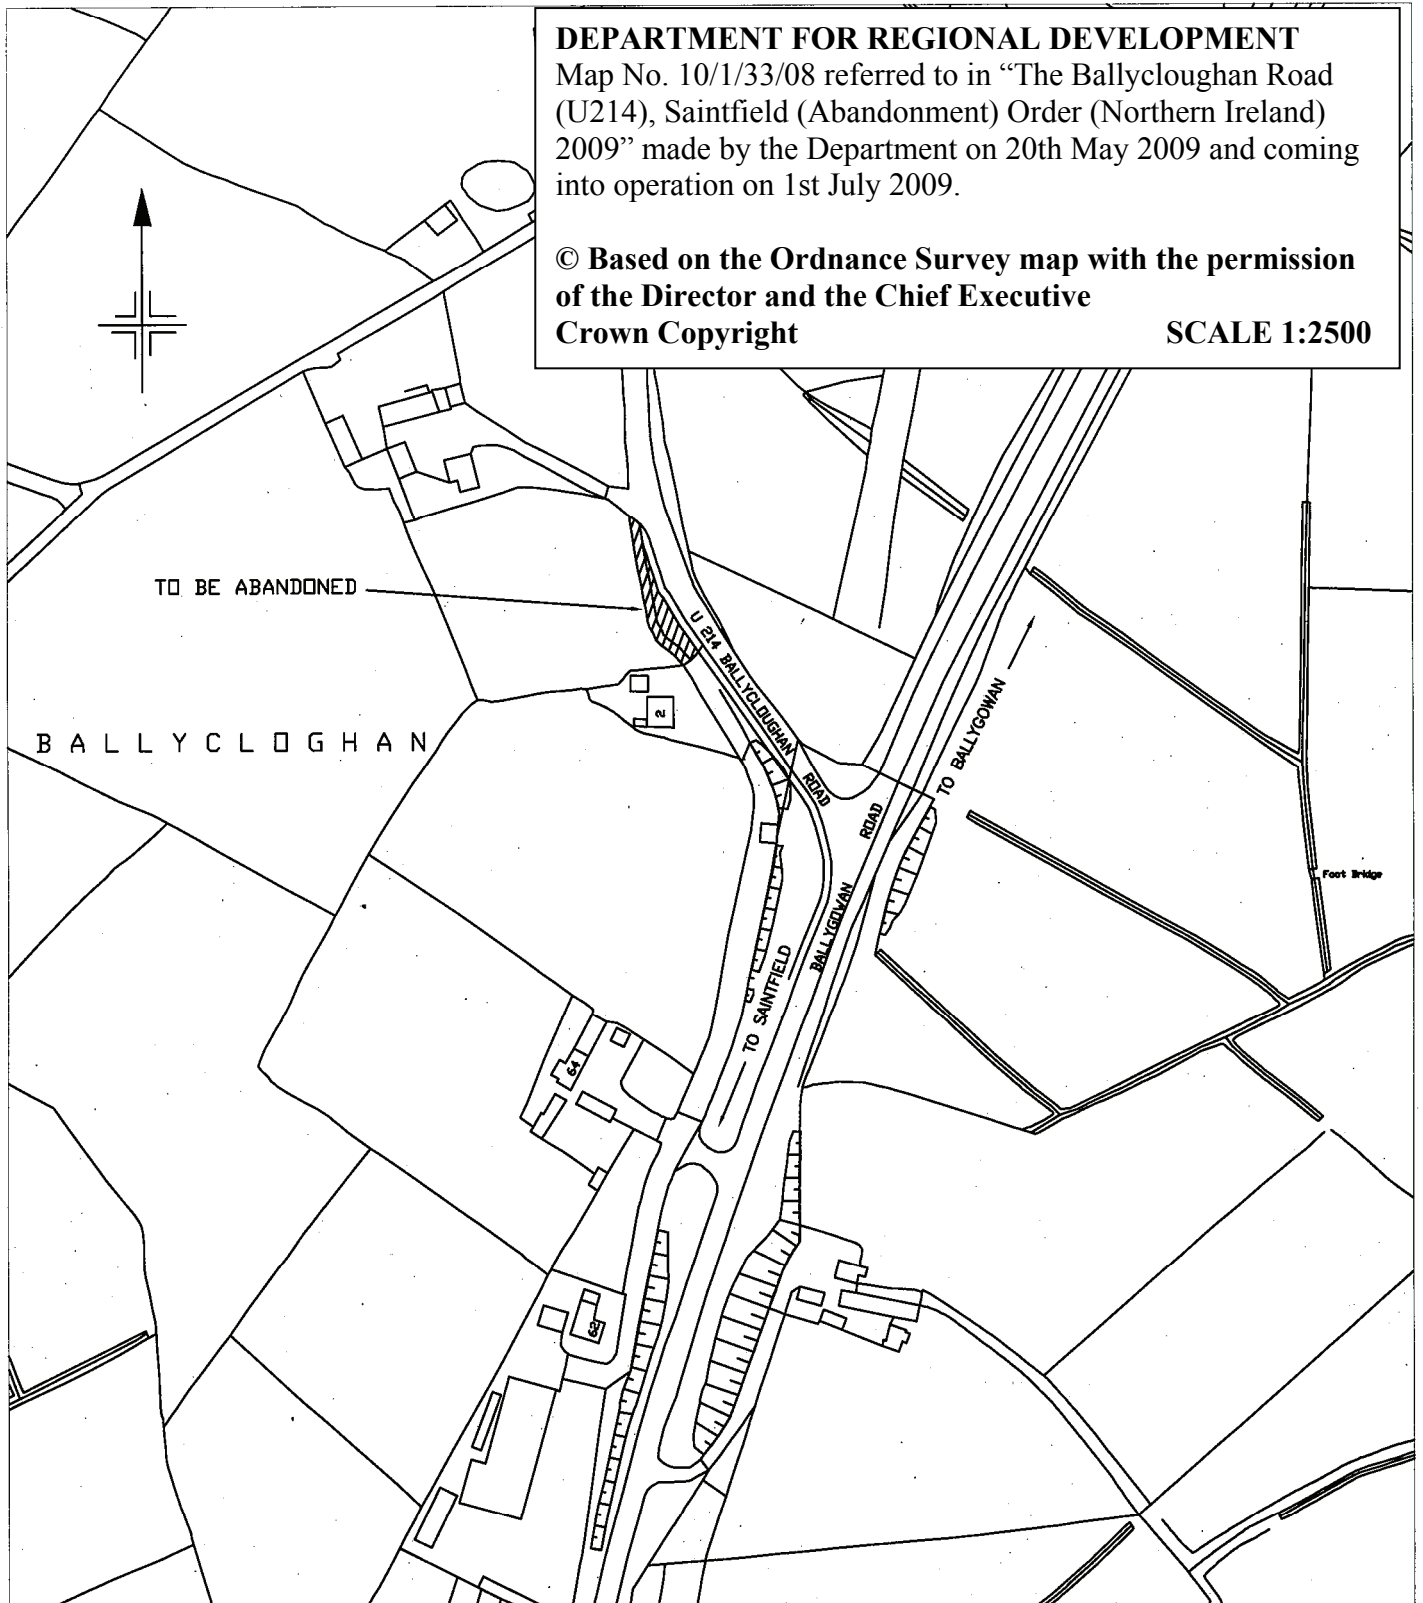

ABANDONMENT OF OLD ROAD, U214 BALLYCLOUGHAN ROAD SAINTFIELD BT24 7HW

O.S. Map No 166 16 NE, SE 167 13 NW, SW

Date: NOVEMBER 2008

File Ref: _____

Scale 1/2500