

**2009 No. 217**

**ROADS**

**The Glen Road, Londonderry (Abandonment) Order (Northern Ireland) 2009**

*Made* - - - - *1st June 2009*

*Coming into operation* - *16th September 2009*

The Department for Regional Development<sup>(a)</sup> makes the following Order in exercise of the powers conferred by Article 68(1) and (5) of the Roads (Northern Ireland) Order 1993<sup>(b)</sup> and now vested in it<sup>(c)</sup>.

The Department in accordance with Article 68(4) of that Order proposes, on completion of works providing alternative facilities for road traffic, to abandon the area of road described in the Schedule.

Notice has been published, served and displayed in compliance with paragraphs 1, 2 and 3 of Schedule 8 to that Order.

No objection has been received.

**Citation, commencement and interpretation**

**1.**—(1) This Order may be cited as The Glen Road, Londonderry (Abandonment) Order (Northern Ireland) 2009 and shall come into operation on 16th September 2009.

(2) In this Order “the Developer” means Scott Wilson whose registered office is situate at River House, 12-14 John Street, Londonderry BT48 6JY.

**Application**

**2.** The Developer shall carry out such works as the Department considers necessary for the provision of alternative facilities for road traffic and on the completion of such works the area of road described in the Schedule shall be abandoned.

**3.**—(1) All existing cables, wires, mains, pipes or other apparatus placed along, across, over or under the abandoned area of road shall be retained.

(2) All existing rights as to the use or maintenance of such cables, wires, mains, pipes or other apparatus shall be preserved.

---

(a) S.I. 1999/283 (N.I. 1) Article 3(1)  
(b) S.I. 1993/3160 (N.I. 15)  
(c) S.R. 1999 No. 481 Article 6(d) and Schedule 4 Part IV

Sealed with the Official Seal of the Department for Regional Development on 1st June 2009

(L.S.)

*R Sherman*

A senior officer of the Department for Regional Development

## SCHEDULE

Article 2


### AREA OF ROAD TO BE ABANDONED

375 square metres of footpath and verge at Glen Road, Londonderry adjacent to Glenbrook Day Centre from a point 23 metres south-west of its junction with Northland Road for a distance of 42 metres in a south-westerly direction, more particularly delineated and shown hatched on Map No. 10/1/36/08.

A copy of the map has been deposited at the Department's Road Service offices, Headquarters, Room 213, Clarence Court, 10-18 Adelaide Street, Belfast and Northern Division, County Hall, Castlerock Road, Coleraine.

**DEPARTMENT FOR REGIONAL DEVELOPMENT**  
 Map No. 10/1/36/08 referred to in "The Glen Road, Londonderry (Abandonment)  
 Order (Northern Ireland) 2009" made by the Department on 1st June 2009 and  
 coming into operation on 16th September 2009.  
 ©Based upon the Ordnance Survey map with the Permission of the Director  
 and the Chief Executive.  
 Crown Copyright SCALE 1:1250

LB117/07

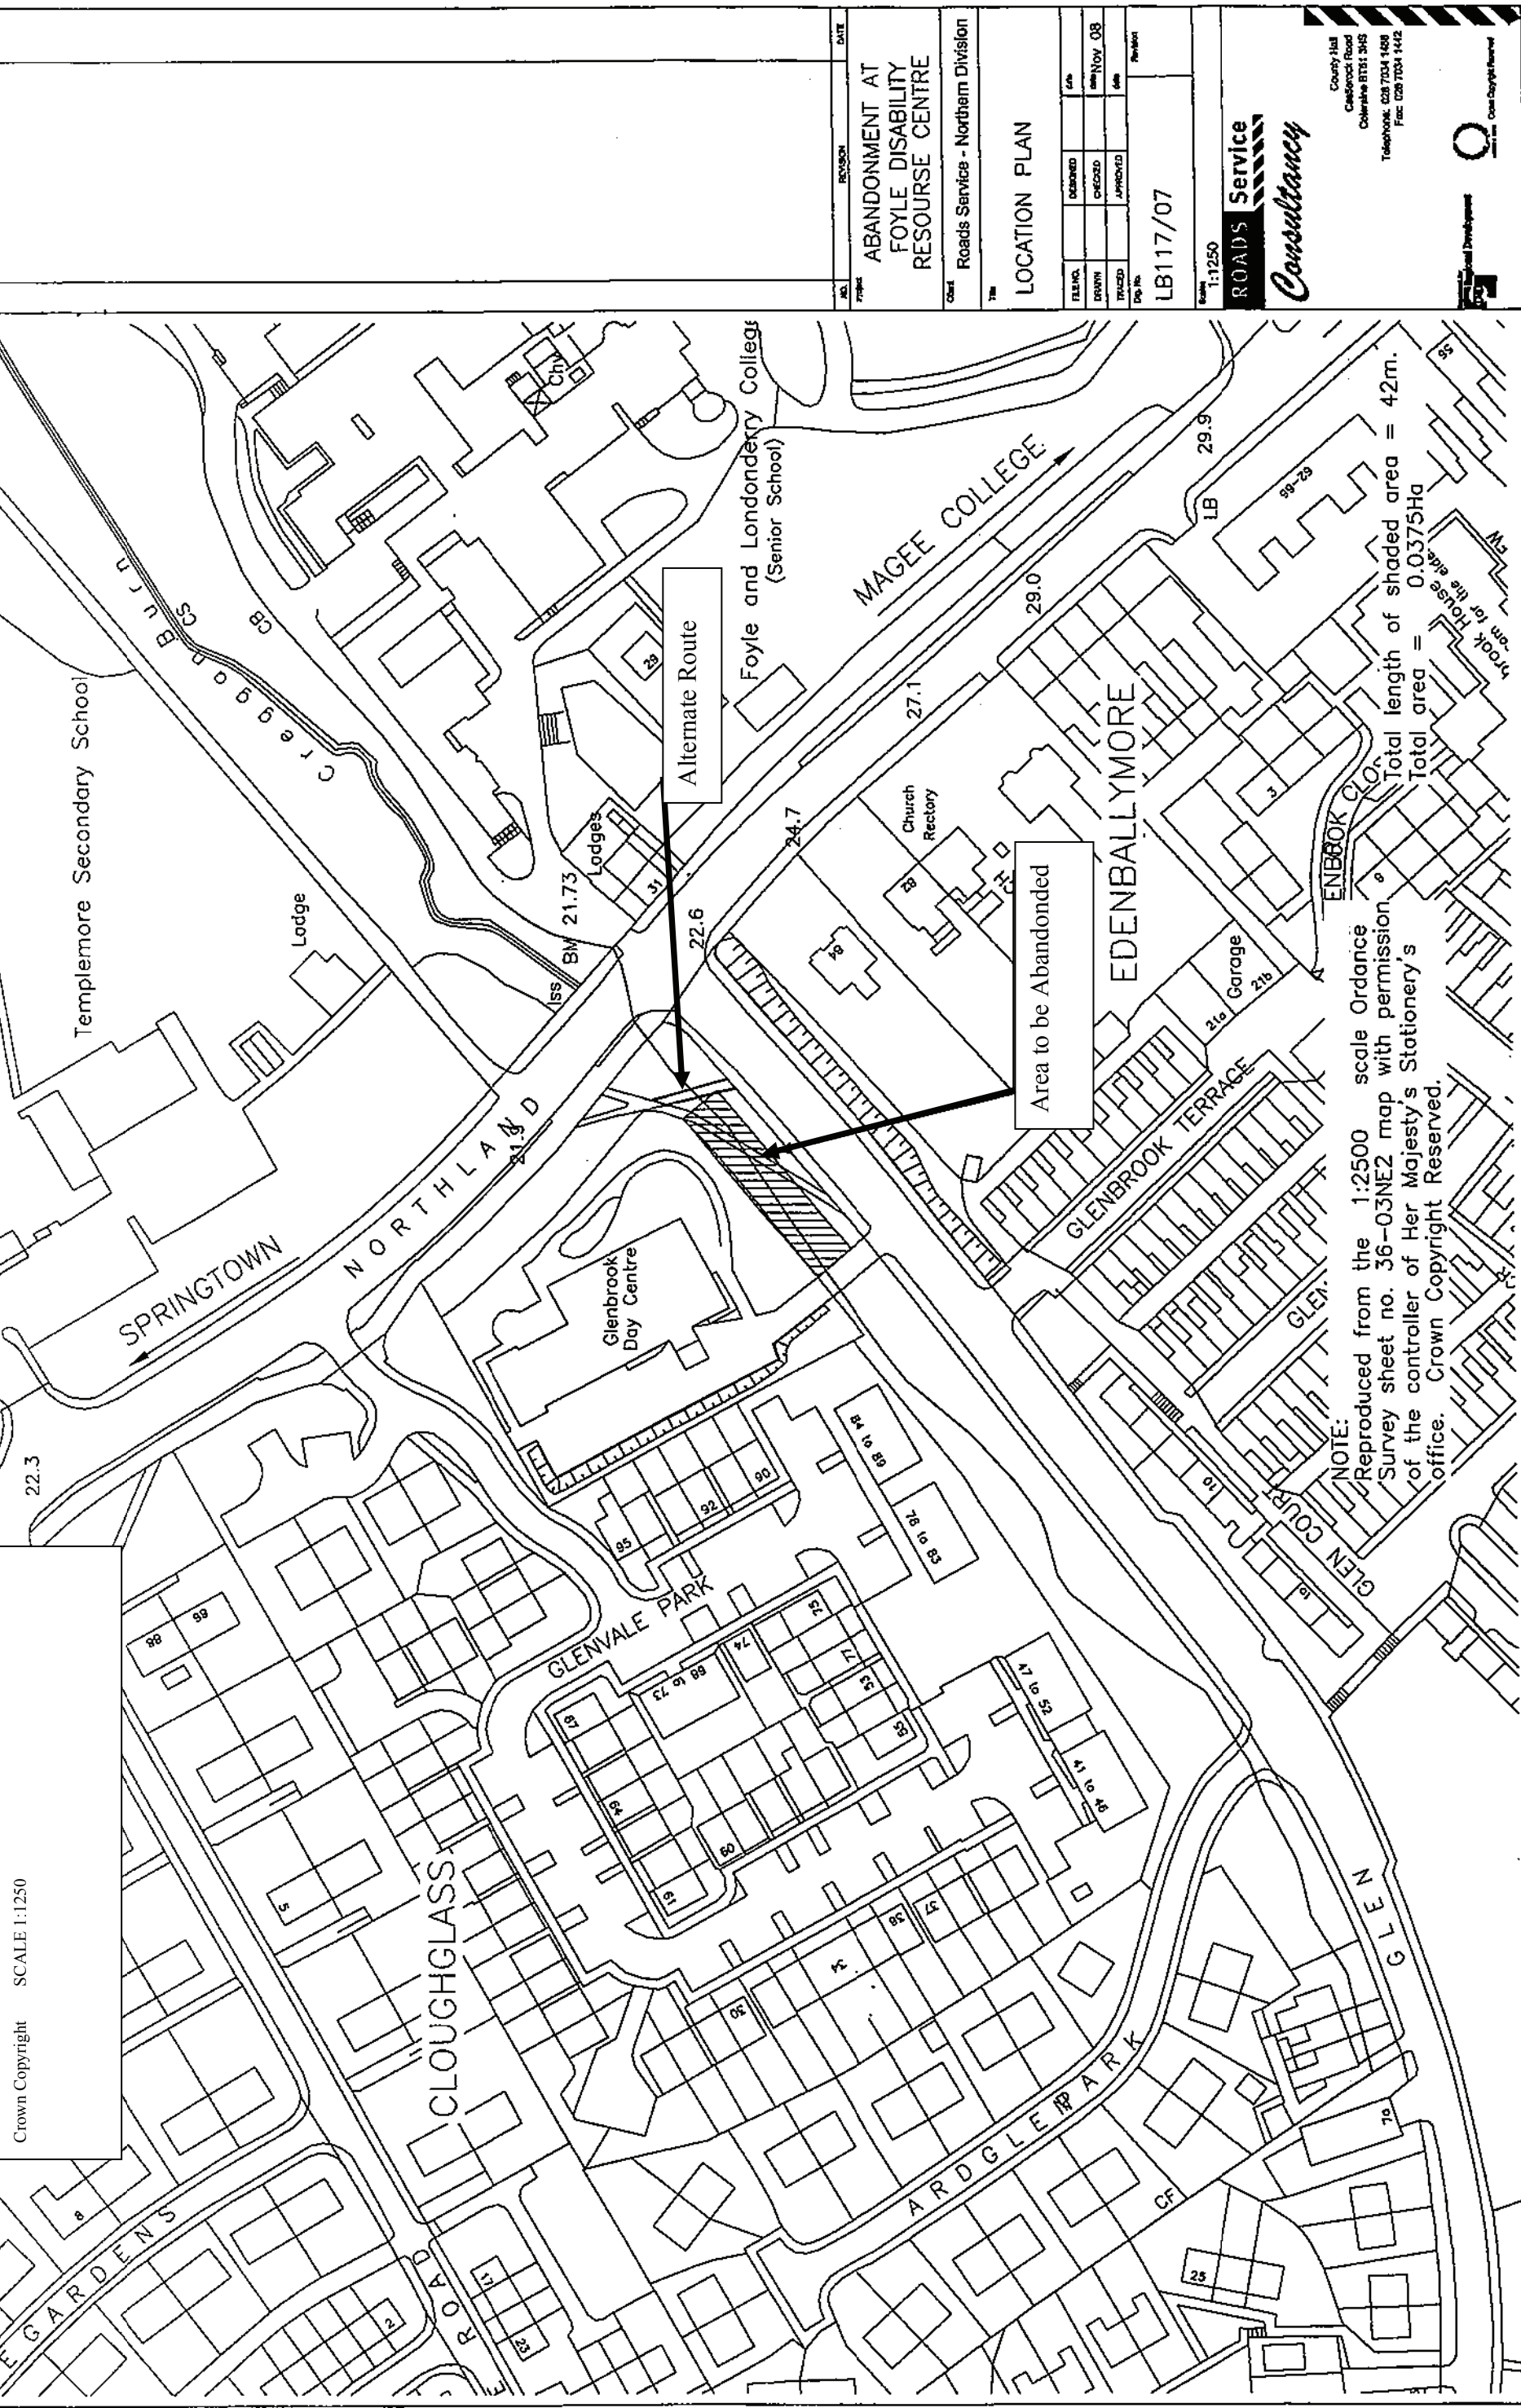

NOTE:  
 Reproduced from the 1:2500 scale Ordnance  
 Survey sheet no. 36-03NE2 map with permission  
 of the controller of Her Majesty's Stationery's  
 office. Crown Copyright Reserved.

Total length of shaded area = 42m.  
 Total area = 0.0375HA

County Hall  
 Castle Road  
 Coleraine BT51 3HS  
 Telephone: 028 7034 4488  
 Fax: 028 7034 1442

