

**2009 No. 219**

**ROADS**

**The Newforge Road, Magheralin (Footway) (Abandonment)  
Order (Northern Ireland) 2009**

*Made* - - - - *1st June 2009*

*Coming into operation* - *16th September 2009*

The Department for Regional Development<sup>(a)</sup> makes the following Order in exercise of the powers conferred by Article 68(1) and (5) of the Roads (Northern Ireland) Order 1993<sup>(b)</sup> and now vested in it<sup>(c)</sup>.

The Department in accordance with Article 68(4) of that Order is of the opinion that the area of road described in the Schedule is not necessary for road traffic.

Notice has been published, served and displayed in compliance with paragraphs 1, 2 and 3 of Schedule 8 to that Order.

One written objection has been received and subsequently withdrawn.

**Citation and commencement**

1. This Order may be cited as The Newforge Road, Magheralin (Footway) (Abandonment) Order (Northern Ireland) 2009 and shall come into operation on 16th September 2009.

**Application**

2. The area of road described in the Schedule is abandoned.

3.—(1) All existing cables, wires, mains, pipes or other apparatus placed along, across, over or under the abandoned area of road shall be retained.

(2) All existing rights as to the use or maintenance of such cables, wires, mains, pipes or other apparatus shall be preserved.

Sealed with the Official Seal of the Department for Regional Development on 1st June 2009

(L.S.)

*R Sherman*  
A senior officer of the Department for Regional Development

---

(a) S.I. 1999/283 (N.I. 1) Article 3(1)

(b) S.I. 1993/3160 (N.I. 15)

(c) S.R. 1999 No. 481 Article 6(d) and Schedule 4 Part IV

## SCHEDULE

Article 2


### AREA OF ROAD TO BE ABANDONED

9.42 square metres of footway of Newforge Road situate adjacent to No. 138 Lurgan Road, Magheralin more particularly delineated and shown hatched on Map No. 10/1/34/08.


A copy of the map has been deposited at the Department's Roads Service offices, Headquarters, Room 213 Clarence Court, 10-18 Adelaide Street, Belfast; and Southern Division, Marlborough House, Central Way, Craigavon.

# Ordnance Survey of Northern Ireland

## ACE MAP

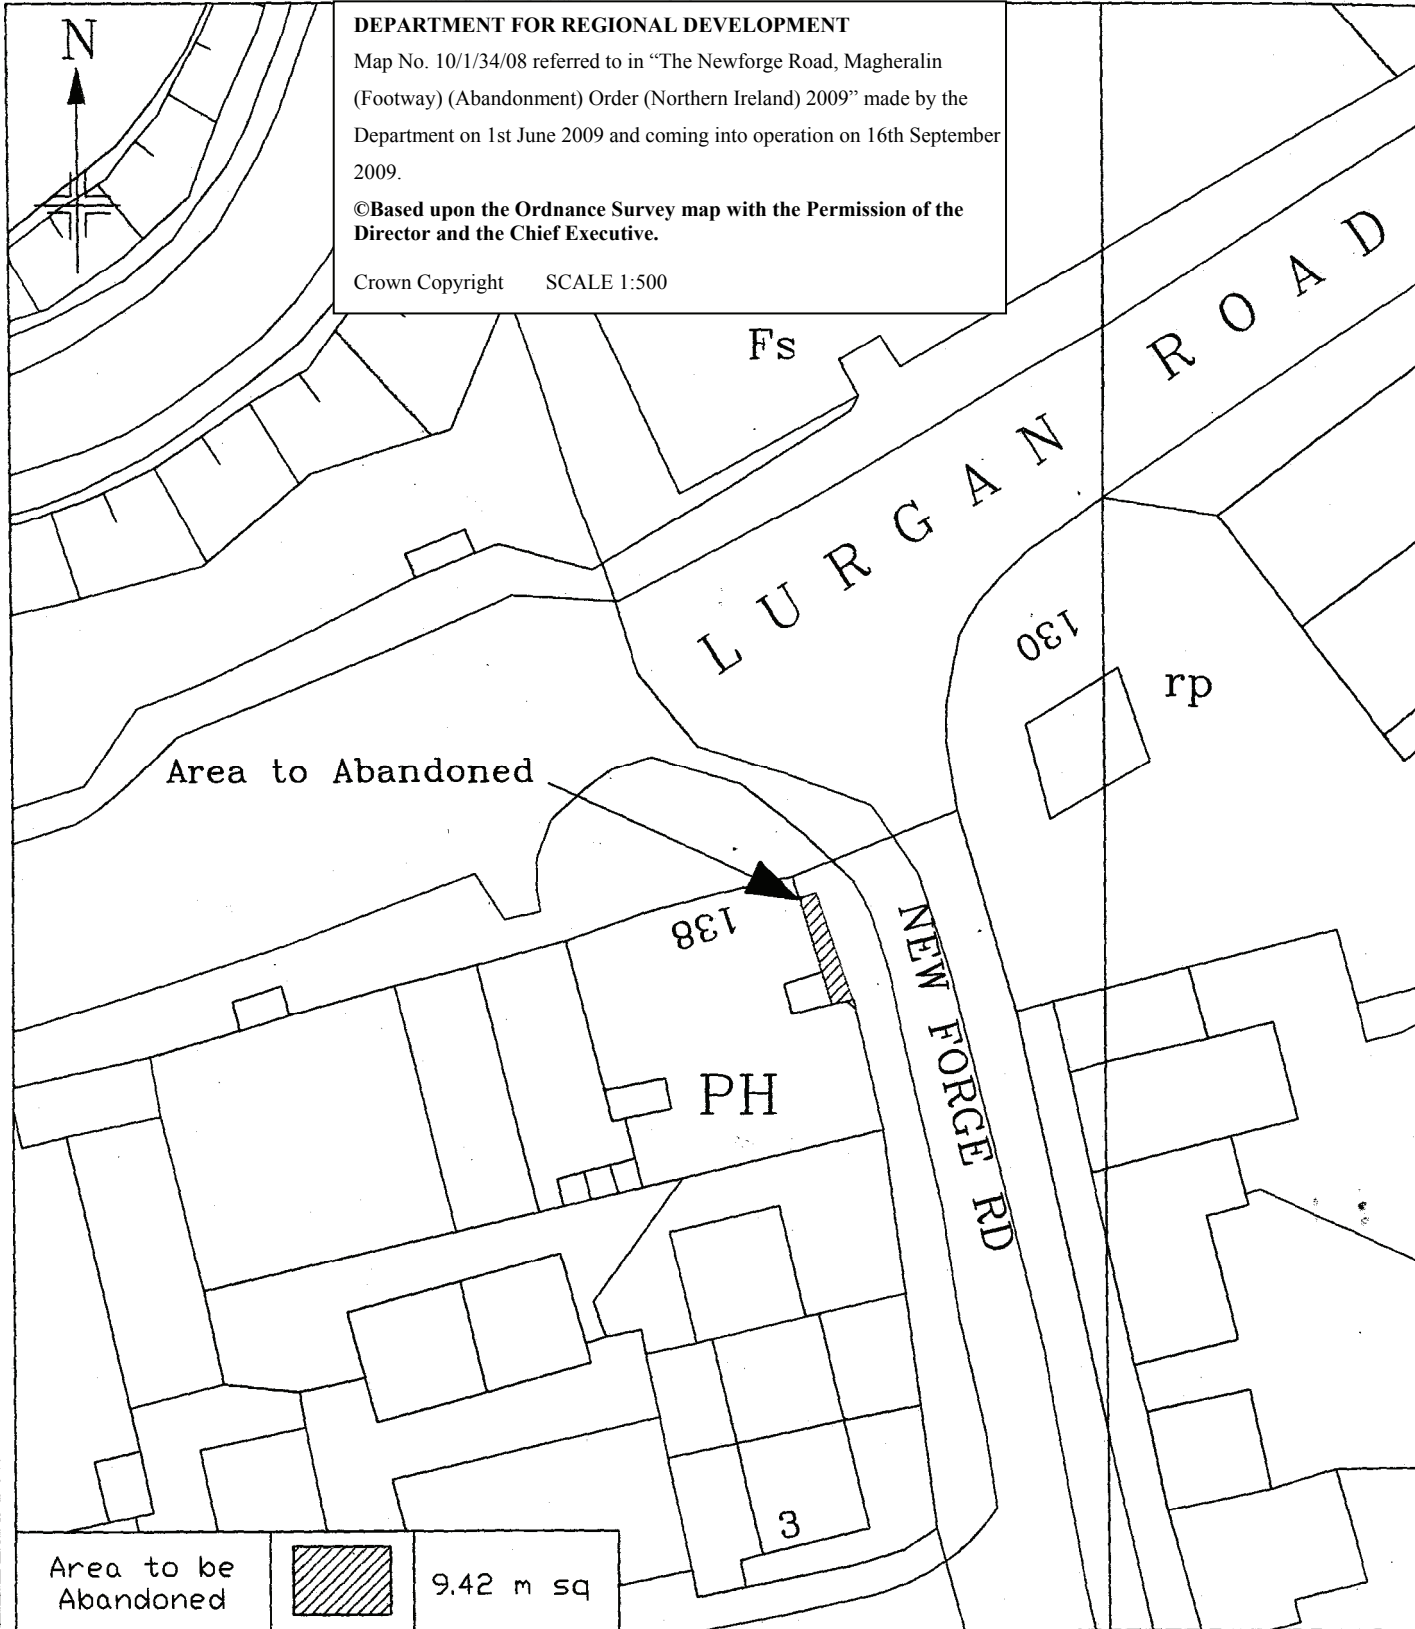

**DEPARTMENT FOR REGIONAL DEVELOPMENT**  
 Map No. 10/1/34/08 referred to in "The Newforge Road, Magheralin (Footway) (Abandonment) Order (Northern Ireland) 2009" made by the Department on 1st June 2009 and coming into operation on 16th September 2009.  
 ©Based upon the Ordnance Survey map with the Permission of the Director and the Chief Executive.  
 Crown Copyright SCALE 1:500

Area to be Abandoned  9.42 m sq

**Proposed Abandonment of Footway at Byrnes Bar**  
138 Lurgan Road Magheralin  
Map Reference: 182-08-NE  
Scale 1:500

**ROADS Service**

ROADS SERVICE CONSULTANCY  
 Marlborough House  
 Central Way  
 Craigavon  
 BT64 1AD

Telephone: 02838 341144  
 Fax: 02838 341867

 DRD  
 Crown Copyright Reserved