

2009 No. 269

ROADS

**The Tullynacross Road, Lisburn (Footway) (Abandonment)
Order (Northern Ireland) 2009**

Made - - - - - *17th July 2009*

Coming into operation - *21st October 2009*

The Department for Regional Development(a) makes the following Order in exercise of the powers conferred by Article 68(1) of the Roads (Northern Ireland) Order 1993(b) and now vested in it(c).

The Department in accordance with Article 68(4) of the Roads (Northern Ireland) Order 1993 proposes on the completion of works providing alternative facilities for road traffic to abandon the area of road described in the Schedule.

Notice has been published, served and displayed in compliance with paragraphs 1, 2 and 3 of Schedule 8 to that Order.

Two objections were received and considered, one of which was subsequently withdrawn.

Citation, commencement and interpretation

1.—(1) This Order may be cited as The Tullynacross Road, Lisburn (Footway) (Abandonment) Order (Northern Ireland) 2009 and shall come into operation on 21st October 2009.

(2) In this Order “the Developer” means MJ Moulds whose registered office is situate at 19 Brokerstown Road, Lisburn, BT28 2EG.

Application

2. The Developer shall carry out such works as the Department considers necessary for the provision of alternative facilities for road traffic and on the completion of the works the area of road described in the Schedule shall be abandoned.

(a) S.I. 1999/283 (N.I. 1) Article 3(1)
(b) S.I. 1993/3160 (N.I. 15)
(c) S.R. 1999 No. 481 Article 6(d) and Schedule 4 Part IV

Sealed with the Official Seal of the Department for Regional Development on 17th July 2009

(L.S.)

R Sherman

A senior officer of the Department for Regional Development

SCHEDULE

Article 2

AREA TO BE ABANDONED


An area of 55.78 square metres of footway and grass verge on the southern side of Tullynacross Road and to the rear of No. 12 Glenmore Manor, Lambeg, Lisburn, more particularly delineated and shown hatched on Map No. 10/1/30/08.

A copy of the map has been deposited at the Department's Roads Service offices, Headquarters, Room 213 Clarence Court, 10-18 Adelaide Street, Belfast and Eastern Division, Hydebank, 4 Hospital Road, Belfast.

DEPARTMENT FOR REGIONAL DEVELOPMENT

Map No. 10/1/30/08 referred to in "The Tullynacross Road, Lisburn (Footway) (Abandonment) Order (Northern Ireland) 2009" made by the Department on 17th July 2009 and coming into operation on 21st October 2009.

© Based on the Ordnance Survey map with the permission of the Director and the Chief Executive Crown Copyright SCALE 1:1250

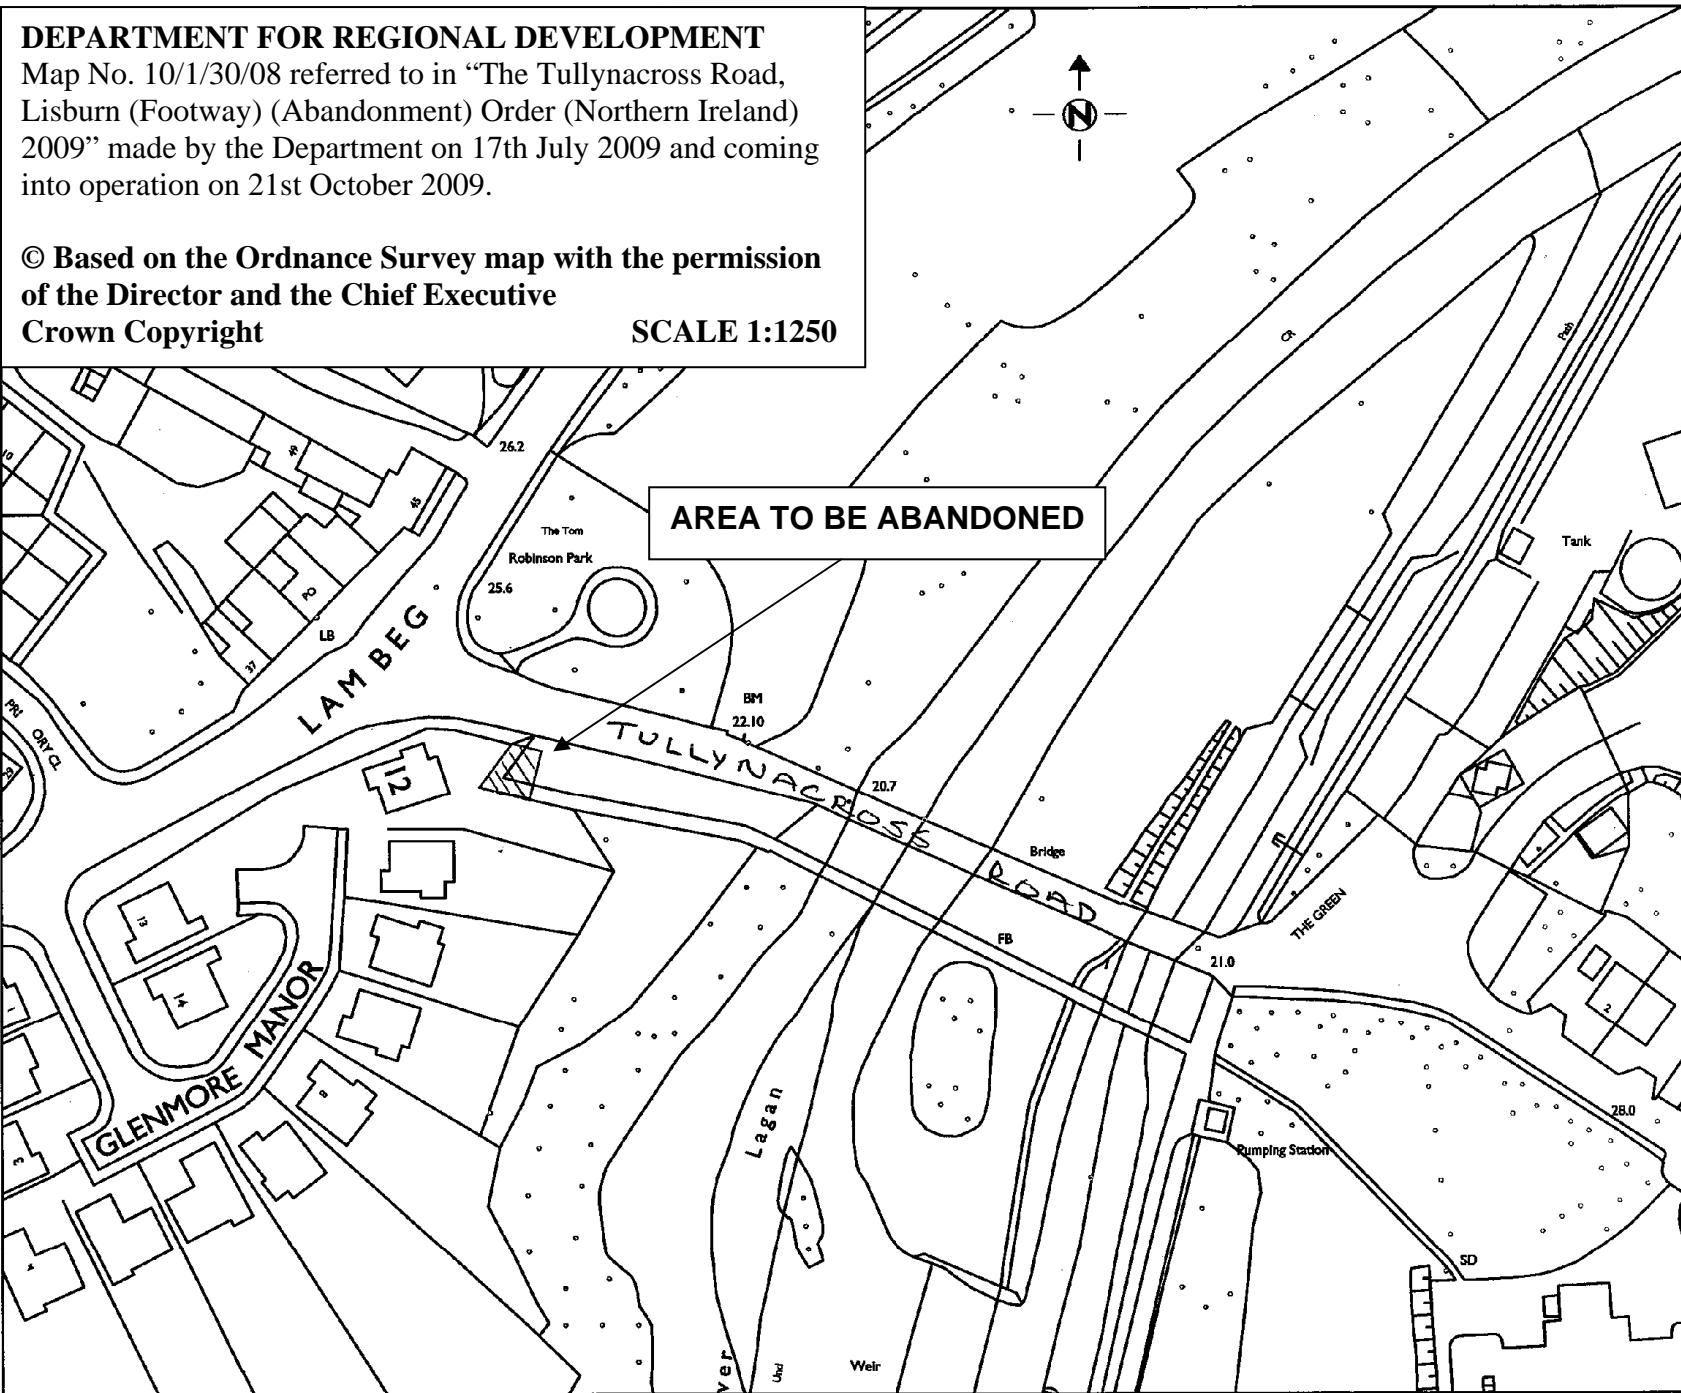

Based upon the Ordnance Survey of Northern Ireland 1:6250 Scale Map with the Permission of the Director and Chief Executive of Crown Copyright. Unauthorised reproduction infringes Crown Copyright and may lead to proceedings.

THIS PLAN IS BASED ON MAPS/DIMENSIONS SUPPLIED BY LANDS SECTION

AREA = 55.779sq.m.

NO.	REVISION	DATE
-----	----------	------

Project
LAND AT REAR OF

Title
No.12 GLENMORE MANOR LISBURN

FILE NO.	DESIGNED	DATE
DRAWN	CHECKED	DATE
TRACED	APPROVED	DATE
I.McB		29/09/08

Dwg. No. **165/03SW1&2** Revision

Scale **1/1250**



Hydebank
4 Hospital Road
Belfast BT8 8JL

Telephone: 028 9025 3000
Fax: 028 9025 3220



Crown Copyright Reserved