

**2009 No. 278**

**ROADS**

**The Clifton Street and Glenravel Street, Belfast (Footpath)  
(Abandonment) Order (Northern Ireland) 2009**

*Made* - - - - - *24th July 2009*

*Coming into operation* - *21st October 2009*

The Department for Regional Development<sup>(a)</sup> makes the following Order in exercise of the powers conferred by Article 68(1) of the Roads (Northern Ireland) Order 1993<sup>(b)</sup> and now vested in it<sup>(c)</sup>.

The Department in accordance with Article 68(4) of that Order is of the opinion that the area of road described in the Schedule is not necessary for road traffic.

Notice has been published, served and displayed in compliance with paragraphs 1, 2 and 3 of Schedule 8 to that Order.

No objection has been received.

**Citation and commencement**

1. This Order may be cited as The Clifton Street and Glenravel Street, Belfast (Footpath) (Abandonment) Order (Northern Ireland) 2009 and shall come into operation on 21st October 2009.

**Application**

2. The area of road described in the Schedule is abandoned.

Sealed with the Official Seal of the Department for Regional Development on 24th July 2009

(L.S.)

*R Sherman*  
A senior officer of the Department for Regional Development

---

(a) S.I. 1999/283 (N.I. 1) Article 3(1)  
(b) S.I. 1993/3160 (N.I. 15)  
(c) S.R. 1999 No. 481 Article 6(d) and Schedule 4 Part IV

## SCHEDULE

Article 2

### AREA OF ROAD TO BE ABANDONED


An area of 363.4 square metres of footpath between Clifton Street and Glenravel Street, Belfast parallel to the Westlink, more particularly delineated and shown hatched on Map No. 10/1/2/09.

A copy of the map has been deposited at the Department's Roads Service offices, Headquarters, Room 213 Clarence Court, 10-18 Adelaide Street, Belfast and Eastern Division, Hydebank, 4 Hospital Road, Belfast.

Rev.	Date	Description	Drawn	App.	Rev.	Date	Description	Drawn	App.	STAGE	CLIENT	Drawn By	Approved
										Working Drawings	Ashton Center Development Ltd	K	
										PROJECT	HENRY PLACE		
										Scale	1:1250	Date	Jan 2007
										Drawn No.	0632/SU/02	Rev.	



Donnelly O'Hall & The Old Time  
344 Whitland Road Bally  
t: 028 9077 2244 f: 028 9077 2245  
e: don@do-ort.co.uk w: www.do-ort.co.uk

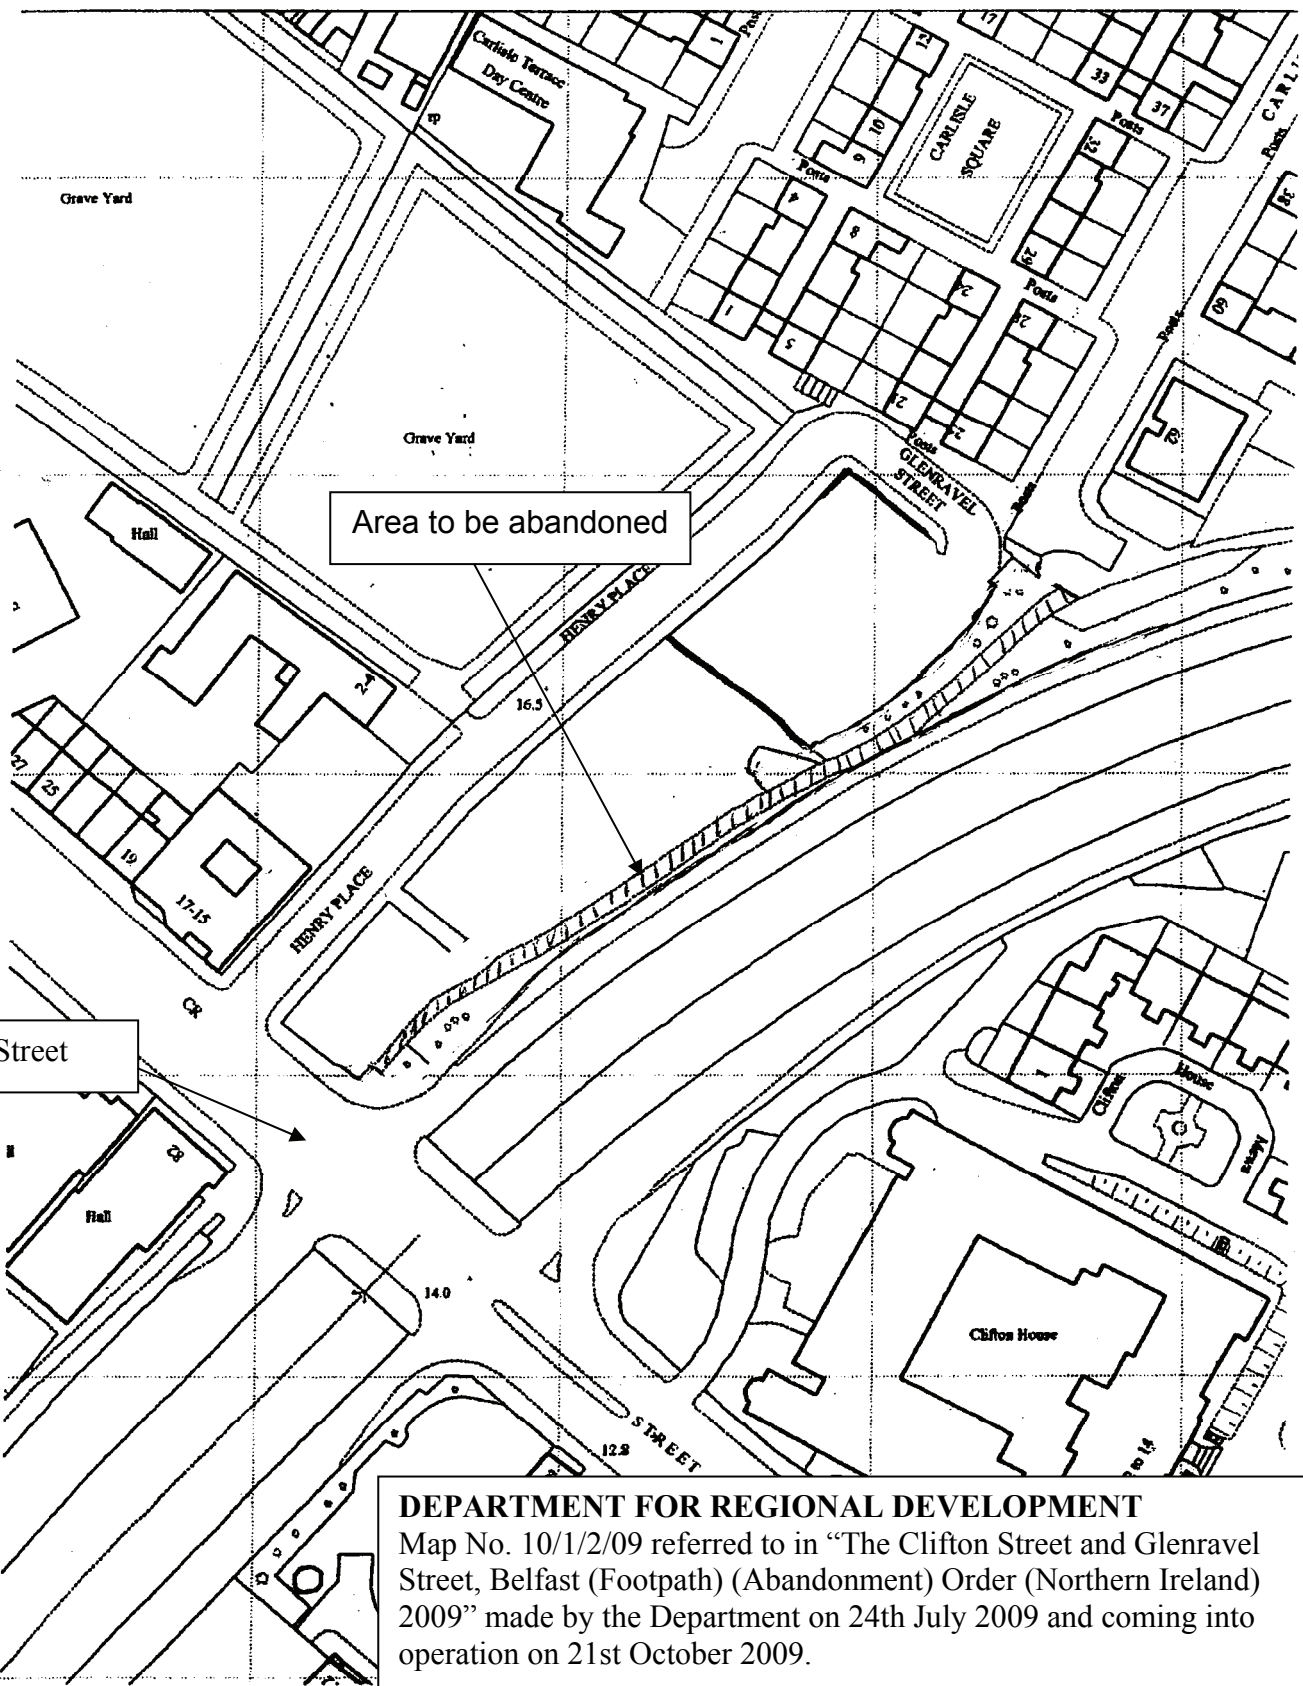

Area to be abandoned

Clifton Street

**DEPARTMENT FOR REGIONAL DEVELOPMENT**  
 Map No. 10/1/2/09 referred to in "The Clifton Street and Glenravel Street, Belfast (Footpath) (Abandonment) Order (Northern Ireland) 2009" made by the Department on 24th July 2009 and coming into operation on 21st October 2009.

© Based on the Ordnance Survey map with the permission of the Director and the Chief Executive  
 Crown Copyright

SCALE 1:1250