

**2009 No. 421**

**ROADS**

**The Charlestown Road, Portadown (Abandonment) Order  
(Northern Ireland) 2009**

*Made* - - - - *15th December 2009*

*Coming into operation* - *17th February 2010*

The Department for Regional Development<sup>(a)</sup> makes the following Order in exercise of the powers conferred by Article 68(1) and (5) of the Roads (Northern Ireland) Order 1993<sup>(b)</sup> and now vested in it<sup>(c)</sup>.

The Department in accordance with Article 68(4) of that Order proposes, on completion of works providing alternative facilities for road traffic, to abandon the length of road described in the Schedule.

Notice has been published, served and displayed in compliance with paragraphs 1, 2 and 3 of Schedule 8 to the Roads (Northern Ireland) Order 1993.

One objection was received and subsequently withdrawn.

**Citation, commencement and interpretation**

**1.**—(1) This Order may be cited as The Charlestown Road, Portadown (Abandonment) Order (Northern Ireland) 2009 and shall come into operation on 17th February 2010.

(2) In this Order “the Developer” means Almac Sciences whose registered office is situate at Seagoe Industrial Estate, Portadown, BT63 5AU.

**Application**

**2.** The Developer shall carry out such works as the Department considers necessary for the provision of alternative facilities for road traffic and on the completion of such works the length of road described in the Schedule shall be abandoned.

**3.**—(1) All existing cables, wires, mains, pipes and other apparatus placed along, across, over or under the abandoned length of road shall be retained.

(2) All existing rights as to the use or maintenance of such cables, wires, mains, pipes or other apparatus shall be preserved.

---

(a) S.I. 1999/283 (N.I. 1) Article 3(1)

(b) S.I. 1993/3160 (N.I. 15)

(c) S.R. 1999 No. 481 Article 6(d) and Schedule 4 Part IV

Sealed with the Official Seal of the Department for Regional Development on 15th December  
2009

(L.S.)

*D J Millar*  
A senior officer of the Department for Regional Development

## SCHEDULE

Article 2


### LENGTH OF ROAD TO BE ABANDONED

A length of 386 metres of Charlestown Road, Portadown, County Armagh, extending in a northerly direction from a point 187 metres north-east of its junction with Seagoe Road, more particularly delineated and shown hatched on Map No. 10/1/35/07.

A copy of the map has been deposited at the Department's Roads Service offices, Headquarters, Room 213, Clarence Court, 10-18 Adelaide Street, Belfast and Roads Service Southern Division, Marlborough House, Central Way, Craigavon.

DEPARTMENT FOR REGIONAL DEVELOPMENT  
 Map No. 10/11/35/07 referred to in "The Charlestown Road, Portadown (Abandonment) Order (Northern Ireland) 2009" made by the Department on 15th December 2009 and coming into operation on 17th February 2010.  
 © Based upon the Ordnance Survey map with the Permission of the Director and the Chief Executive.  
 Crown Copyright SCALE 1:2500

**NOTES**  
 1. Any discrepancies in information to be notified to Ostick & Williams for clarification.  
 2. Large scale drawings take precedence over small scale drawings.

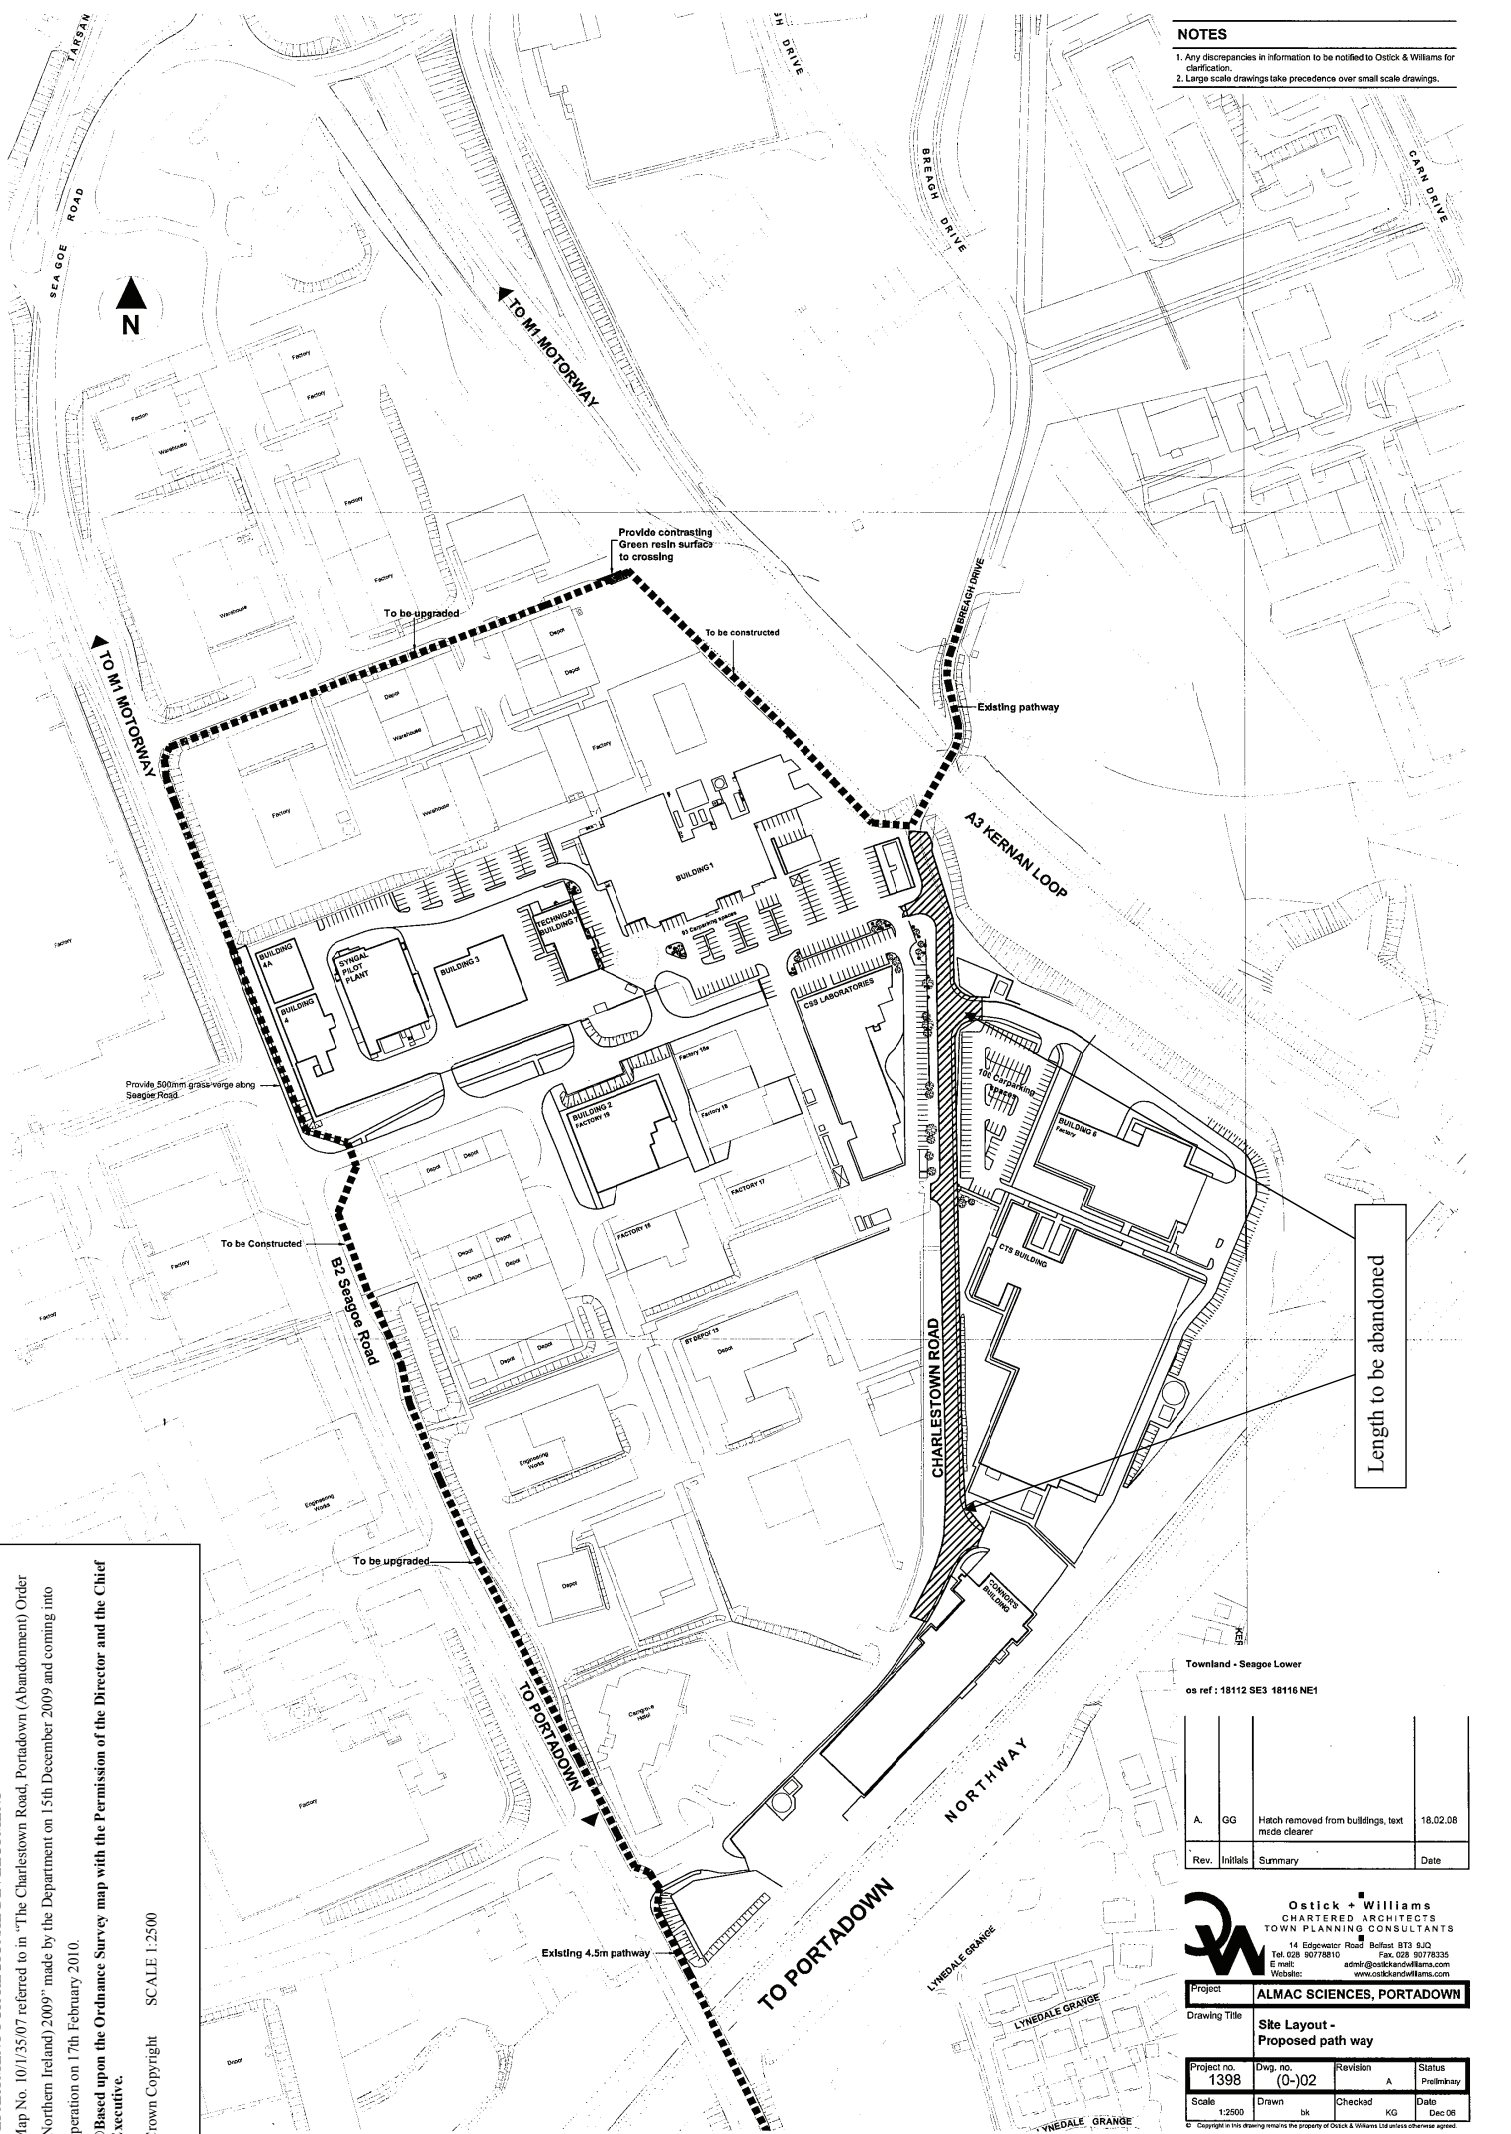

Length to be abandoned

Townland - Seagoe Lower  
 as ref : 18112 SE3 18116 NE1

Rev.	Initials	Summary	Date
A.	GG	Hatch removed from buildings, text made clearer	18.02.08

**Ostlick + Williams**  
 CHARTERED ARCHITECTS  
 TOWN PLANNING CONSULTANTS  
 14 Edgewater Road Belfast BT3 8JQ  
 Tel: 028 90778810 Belfast 028 90778335  
 E mail: admin@ostickandwilliams.com  
 Website: www.ostickandwilliams.com

Project <b>ALMAC SCIENCES, PORTADOWN</b>			
Drawing Title <b>Site Layout - Proposed path way</b>			
Project no. <b>1398</b>	Dwg. no. <b>(0)-02</b>	Revision <b>A</b>	Status <b>Preliminary</b>
Scale <b>1:2500</b>	Drawn <b>bk</b>	Checked <b>KG</b>	Date <b>Dec 08</b>

© Copyright in this drawing remains the property of Ostick & Williams. Unauthorised disclosure agreed.