

**2012 No. 340**

**ROADS**

**The Private Accesses at A55 Knock Road, Belfast (Stopping-Up) Order (Northern Ireland) 2012**

*Made* - - - - - *17th September 2012*

*Coming into operation* - *1st November 2012*

The Department for Regional Development(a) makes the following Order in exercise of the powers conferred by Article 69(1) of the Roads (Northern Ireland) Order 1993(b) and now vested in it(c).

The Department considers that the use of 5 private means of access from A55 Knock Road, Belfast to lands described in the Schedule are likely to cause danger to, or to interfere unreasonably with, traffic on that road.

The Department in accordance with Article 69(2) of that Order is satisfied that other reasonably convenient means of access to the lands will be provided.

Notice has been published and served in compliance with paragraphs 1, 2 and 3 of Schedule 5 to that Order.

66 objections were received and the Department considered the objections.

The Department having caused a local inquiry to be held into the objections to the proposed Order which were made and not withdrawn and having considered the report of the person who held the inquiry, now proposes to make the Order with modifications.

**Citation and commencement**

**1.** This Order may be cited as the Private Accesses at A55 Knock Road, Belfast (Stopping-Up) Order (Northern Ireland) 2012 and shall come into operation on 1st November 2012.

**Application**

**2.—(1)** The Department shall carry out such works as it considers necessary for the provision of a new means of access from A55 Knock Road, Belfast to each of the lands referred to in the Schedule.

---

(a) S.I. 1999/283 (N.I. 1) Article 3(1)

(b) S.I. 1993/3160 (N.I. 15)

(c) S.R. 1999 No. 481 Article 6(d) and Schedule 4 Part IV

(2) On completion of the works referred to in paragraph (1), the private means of access from A55 Knock Road to each of the lands specified in the Schedule shall be stopped-up to road traffic at the lines specified in that Schedule.

(3) In this Order “the map” means the drawing numbered 400445-SK-060-01D copies of which have been deposited at the Department’s Roads Service offices, Headquarters, Clarence Court, 10-18 Adelaide Street, Belfast BT2 8GB and Eastern Division, Hydebank, 4 Hospital Road, Belfast BT8 8JL.

Sealed with the Official Seal of the Department for Regional Development on 17th September 2012

(L.S.)

*D J Millar*  
A senior officer of the Department for Regional Development

## SCHEDULE

Article 2

### THE PRIVATE ACCESSES FROM A55 KNOCK ROAD, BELFAST TO BE STOPPED-UP TO ROAD TRAFFIC

Accesses to:


- (a) 60 Knock Road more particularly delineated and shown by the line A-B on the map;
- (b) 62 Knock Road more particularly delineated and shown by the line C-D on the map;
- (c) 64, 66 and 68 Knock Road more particularly delineated and shown by the line E-F on the map;
- (d) 1 and 1a Kingsden Park more particularly delineated and shown by the line G-H on the map;
- (e) 1, 3, 5, 7, 9, 9a, 11, 13, 15, and 17 Ascot Gardens more particularly delineated and shown by the line I-J on the map.

## **EXPLANATORY NOTE**

*(This note is not part of the Order)*

This Order provides for the stopping-up to road traffic of the private accesses from Knock Road, Belfast, to the lands at 60 Knock Road, 62 Knock Road, 64, 66 and 68 Knock Road, 1 and 1a Kingsden Park and 1, 3, 5, 7, 9, 9a, 11, 13, 15, and 17 Ascot Gardens.

Any person who acts in contravention of the Order shall be guilty of an offence and shall be liable on summary conviction to a fine not exceeding level 3 on the standard scale (£1000).

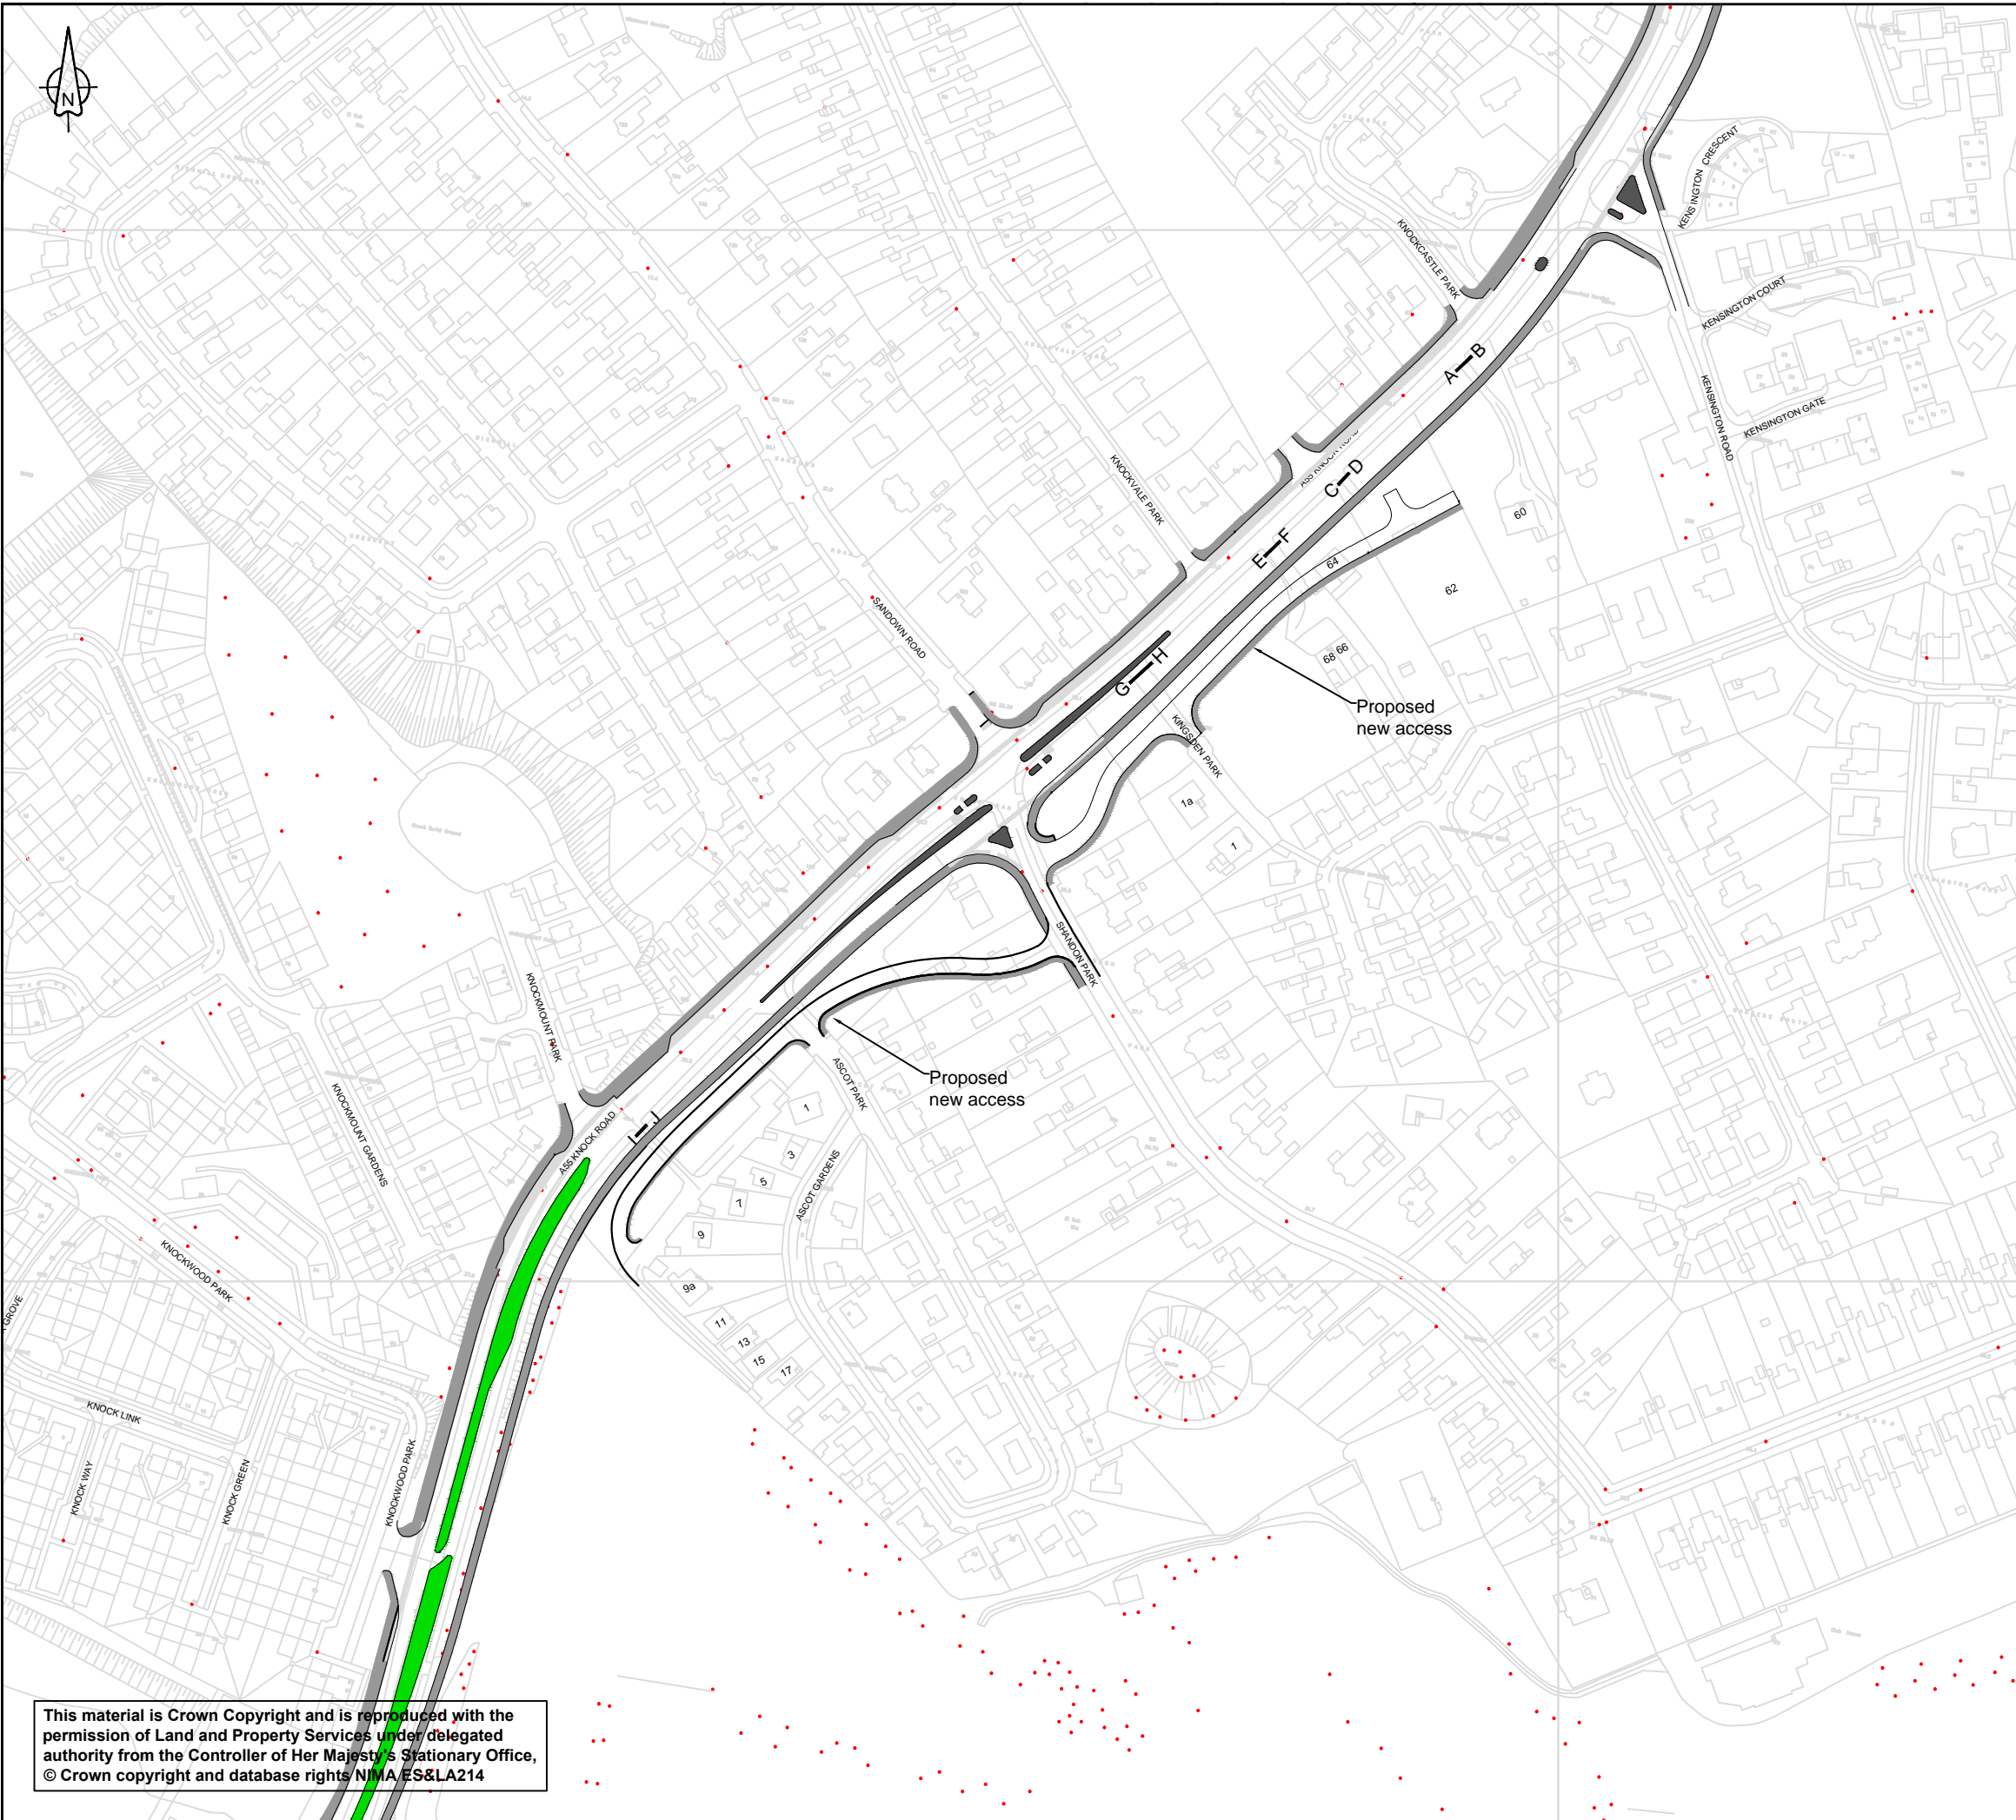

This material is Crown Copyright and is reproduced with the permission of Land and Property Services under delegated authority from the Controller of Her Majesty's Stationary Office, © Crown copyright and database rights NIMA ES&LA214

### NOTES

Accesses to be stopped up:

- A ——— B 60 Knock Road
- C ——— D 62 Knock Road
- E ——— F 64, 66, 68 Knock Road
- G ——— H Kingsden Park
- I ——— J Rear of Ascot Gardens

Rev	Revision details	Chkd	Appd	Date
D	Hatching Amended	IM	RM	06-06-12
C	Drawing title revised Alignment updated	IM	RM	30-05-12
B	White lines removed for clarity	IM	GL	30-09-09
A	Scheme added	IM	GL	22-09-09

Drawn: JJ	For comment	<input checked="" type="checkbox"/>
Design: JJ	For tender	<input type="checkbox"/>
Chkd: IM	For construction	<input type="checkbox"/>
Appd: GL	As constructed	<input type="checkbox"/>
Date: 23-07-09	Other	<input type="checkbox"/>

File ref: g:\projects\Active projects\RSC East  
A55 Knock Road\7.0 Drawings



Client  
DRD ROADS SERVICE  
EASTERN DIVISION  
HYDEBANK  
4 HOSPITAL ROAD  
BELFAST, BT8 8JL (028) 90253000



Project Name	A55 Knock Road Widening
Drawing Title	The Private Accesses at A55 Knock Road, Belfast (Stopping-Up) Order (Northern Ireland) 2012

Original Drawing Size :	A3
Scale :	1:2500
Dimensions :	-

Drawing No	400445-SK-060-01	Rev	D
------------	------------------	-----	---