


Ordnance Survey of Northern Ireland ACE MAP

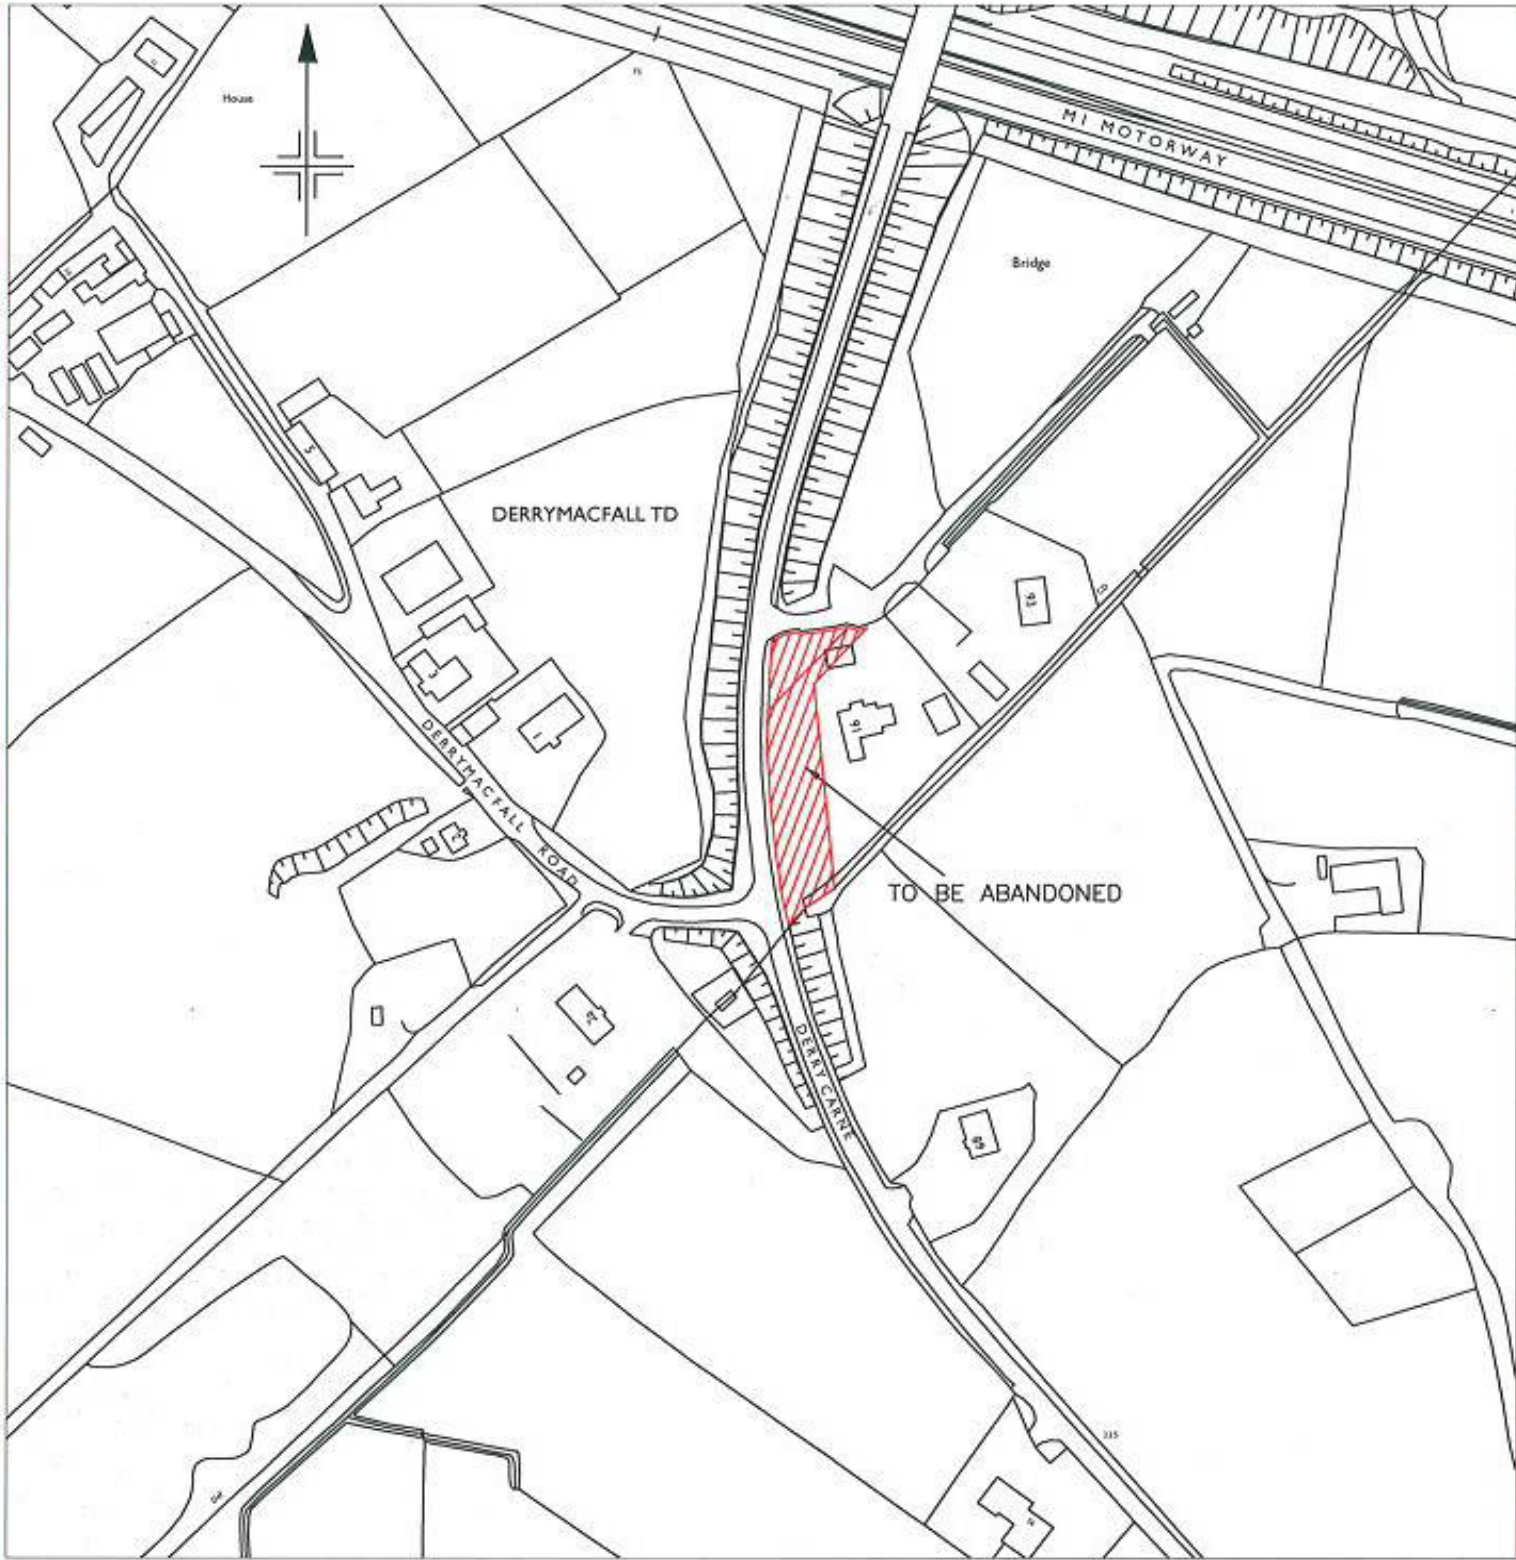

Area to be Abandoned  1494,5 sq m

DEPARTMENT FOR INFRASTRUCTURE

Map No. IN1/18/200791 referred to in "The C161 Derrycarne Road, Portadown (Abandonment) Order (Northern Ireland) 2018" made by the Department on 14th May 2018 and coming into operation on 27th June 2018.

©Based upon the Ordnance Survey map with the permission of the Director and the Chief Executive.

Crown Copyright

SCALE 1:2500