


DEPARTMENT FOR INFRASTRUCTURE

Map No. IN11/17/555388 referred to in "The Woodtown Road, Ballymena (Abandonment) Order (Northern Ireland) 2018" made by the Department on 15th January 2018 and coming into operation on 28th February 2018.

©Based upon the Ordnance Survey map with the Permission of the Director and the Chief Executive.

Crown Copyright

SCALE 1:1250

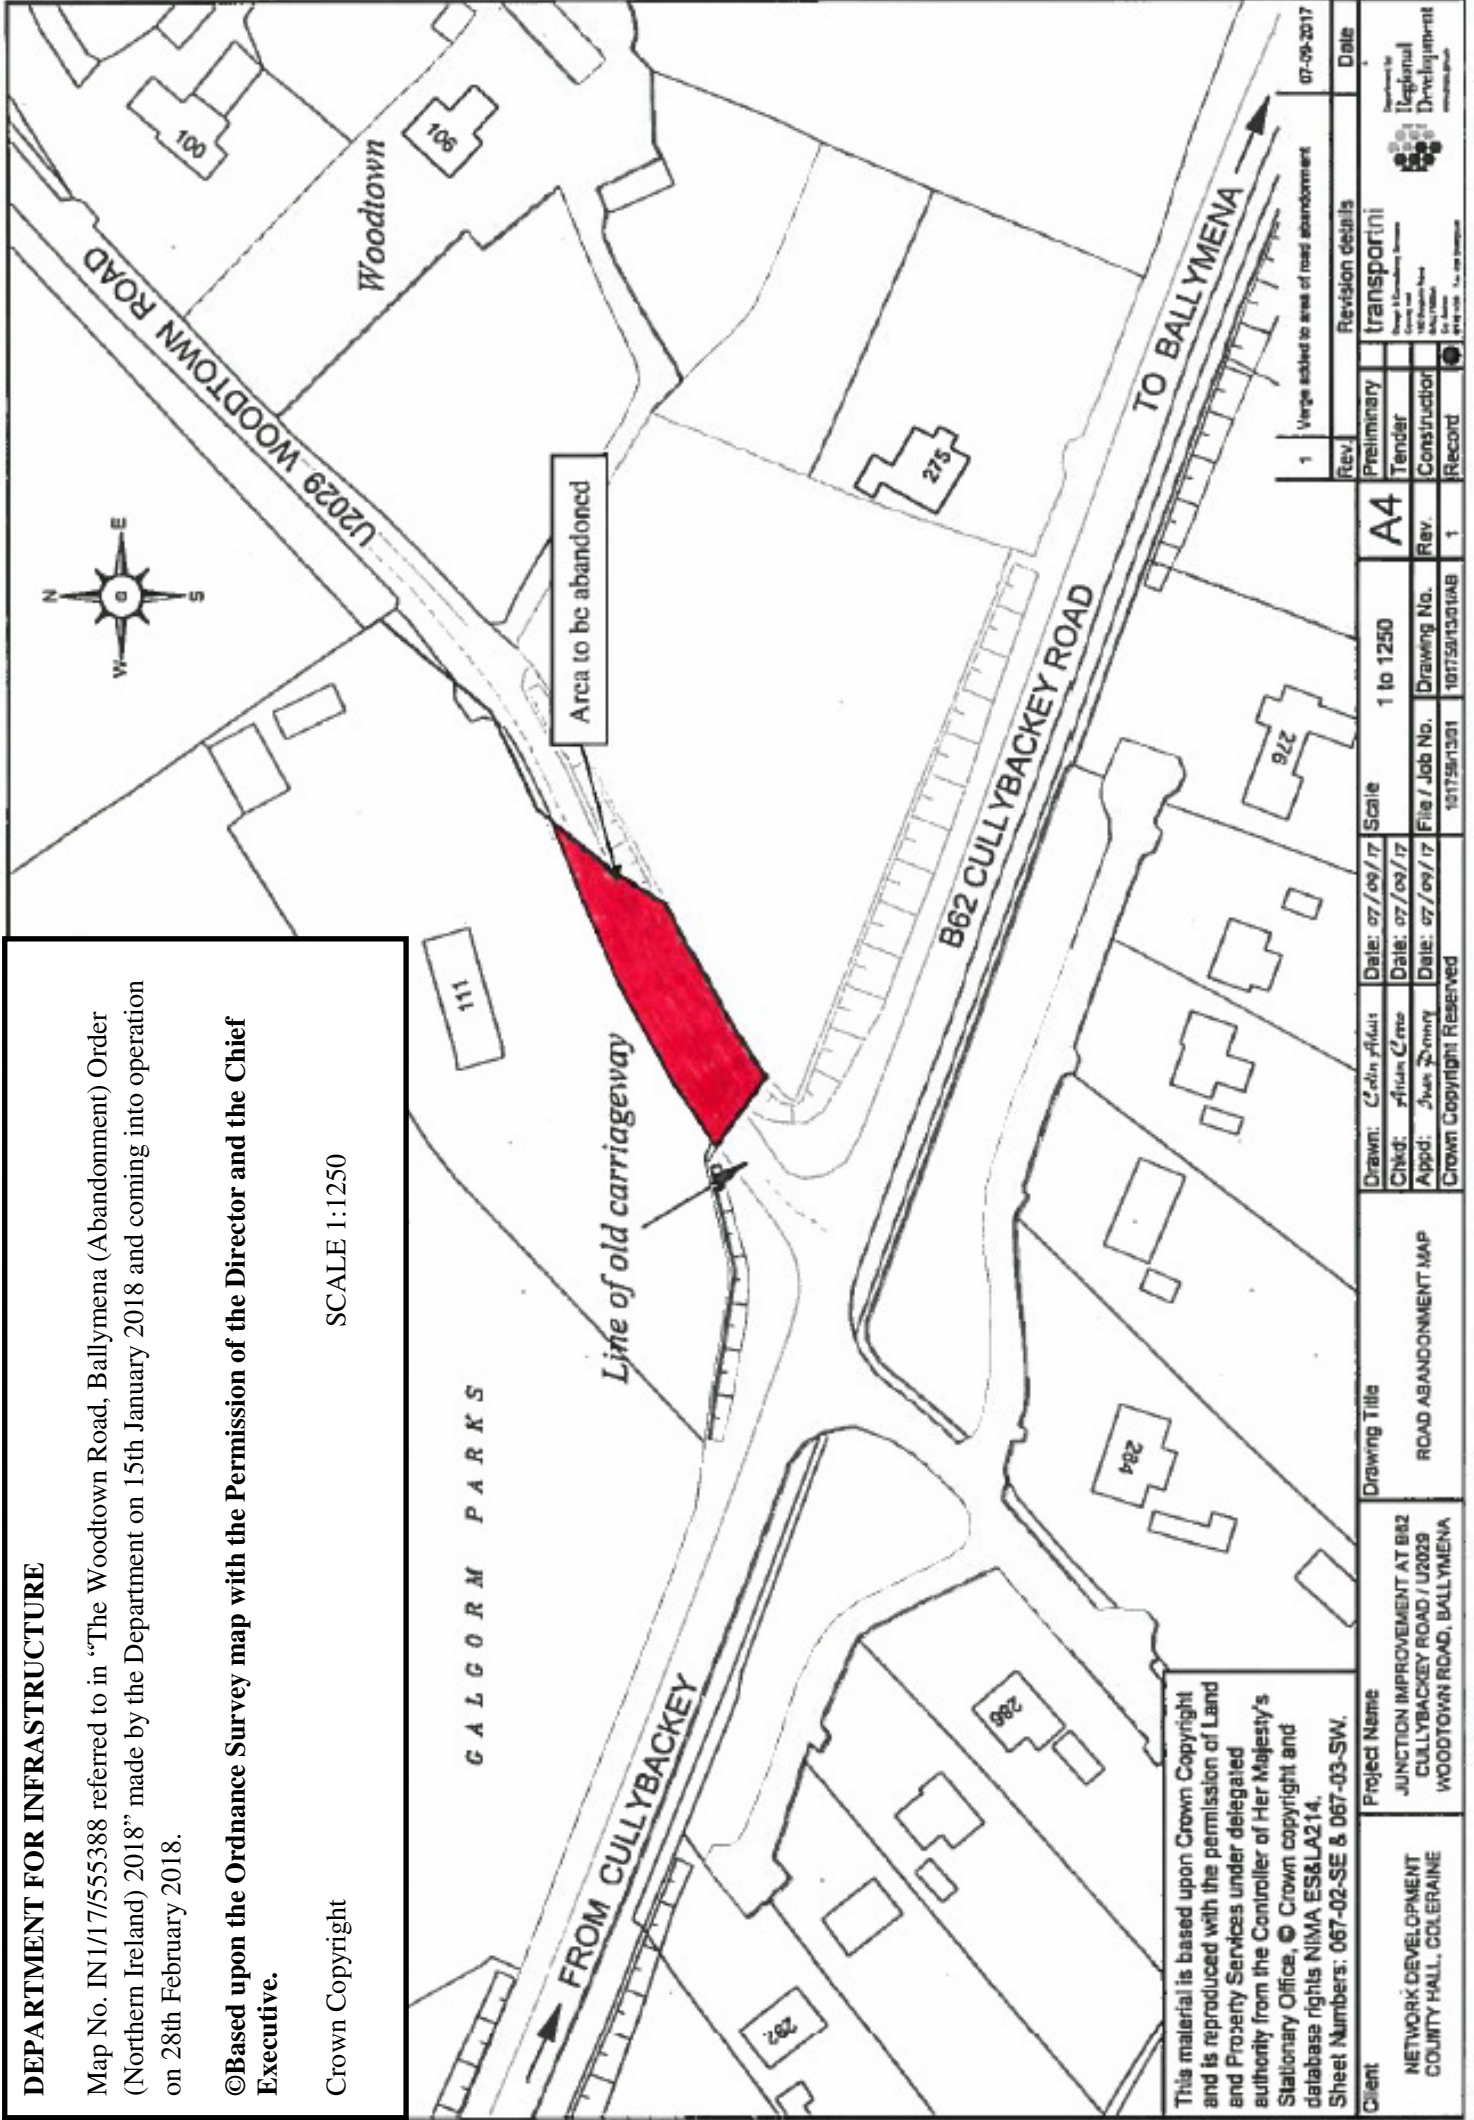

This material is based upon Crown Copyright and is reproduced with the permission of Land and Property Services under delegated authority from the Controller of Her Majesty's Stationary Office. © Crown copyright and database rights NIMA ES&LA214. Sheet Numbers: 067-02-SE & 067-03-SW.

Client	Project Name	Drawing Title	Scale	Revision details	Date
NETWORK DEVELOPMENT COUNTY HALL, COLERAINE	JUNCTION IMPROVEMENT AT B62 CULLYBACKEY ROAD / U2029 WOODTOWN ROAD, BALLYMENA	ROAD ABANDONMENT MAP	1 to 1250	1 1 1 1	07-09-2017
				Preliminary	
				Tender	
				Construction	
				Record	
				Prepared by transportini Group 12 Contractors Limited 100 Princes Street Belfast, BT1 1AB Tel: 01234 56789	