


Ordnance Survey of Northern Ireland ACE MAP

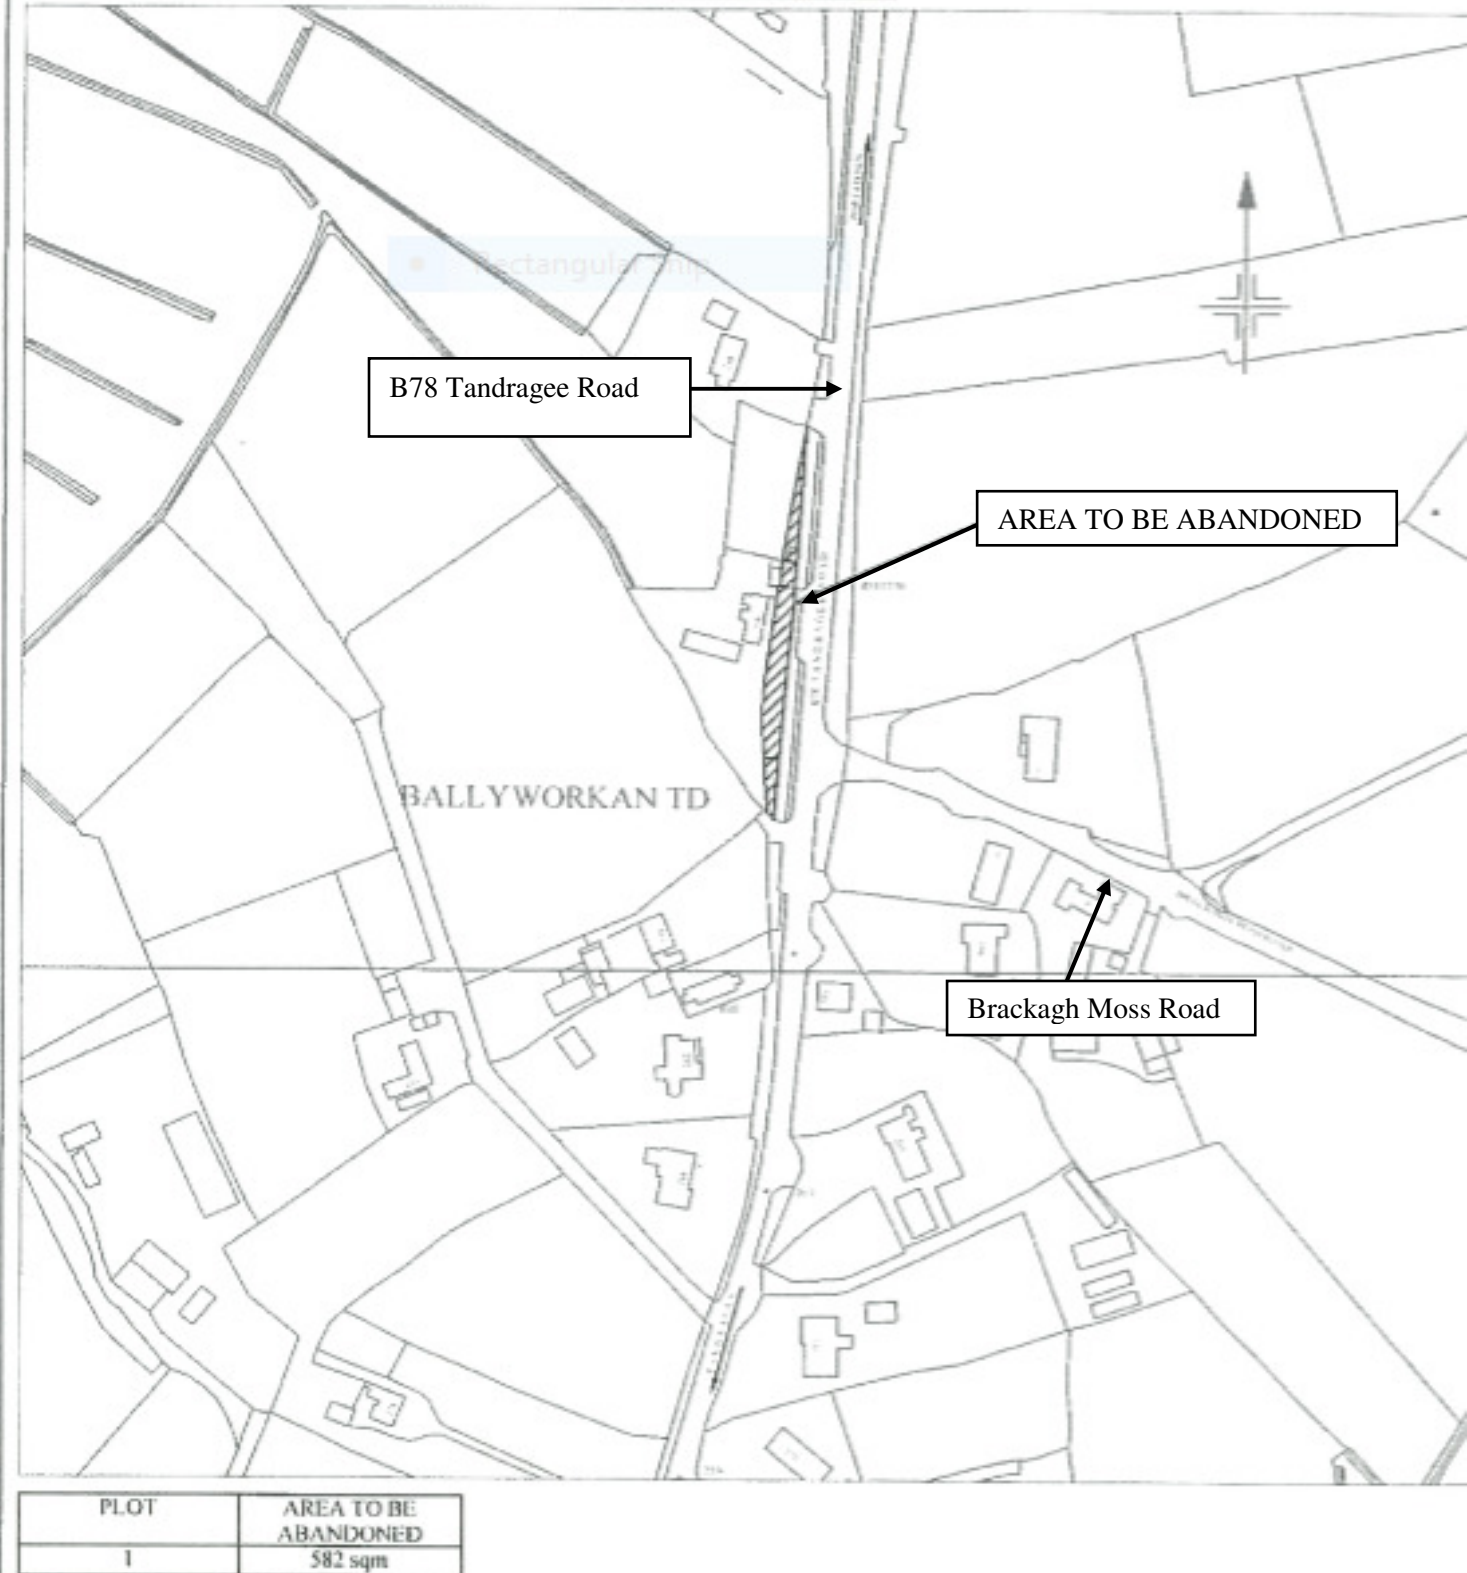

DEPARTMENT FOR INFRASTRUCTURE

Map No. IN1/17/564253 referred to in "The B78 Tandragee Road, Portadown (Abandonment) Order (Northern Ireland) 2018" made by the Department on 15th January 2018 and coming into operation on 28th February 2018.

©Based upon the Ordnance Survey map with the Permission of the Director and the Chief Executive.

Crown Copyright

SCALE 1:2500