



DEPARTMENT FOR INFRASTRUCTURE

Map No. IN1/17/643708 referred to in "The Crescent Link, Londonderry (Abandonment) Order (Northern Ireland) 2018" made by the Department on 28th March 2018 and coming into operation on 16th May 2018.

©Based upon the Ordnance Survey map with the Permission of the Director and the Chief Executive.

Crown Copyright

SCALE 1:1250

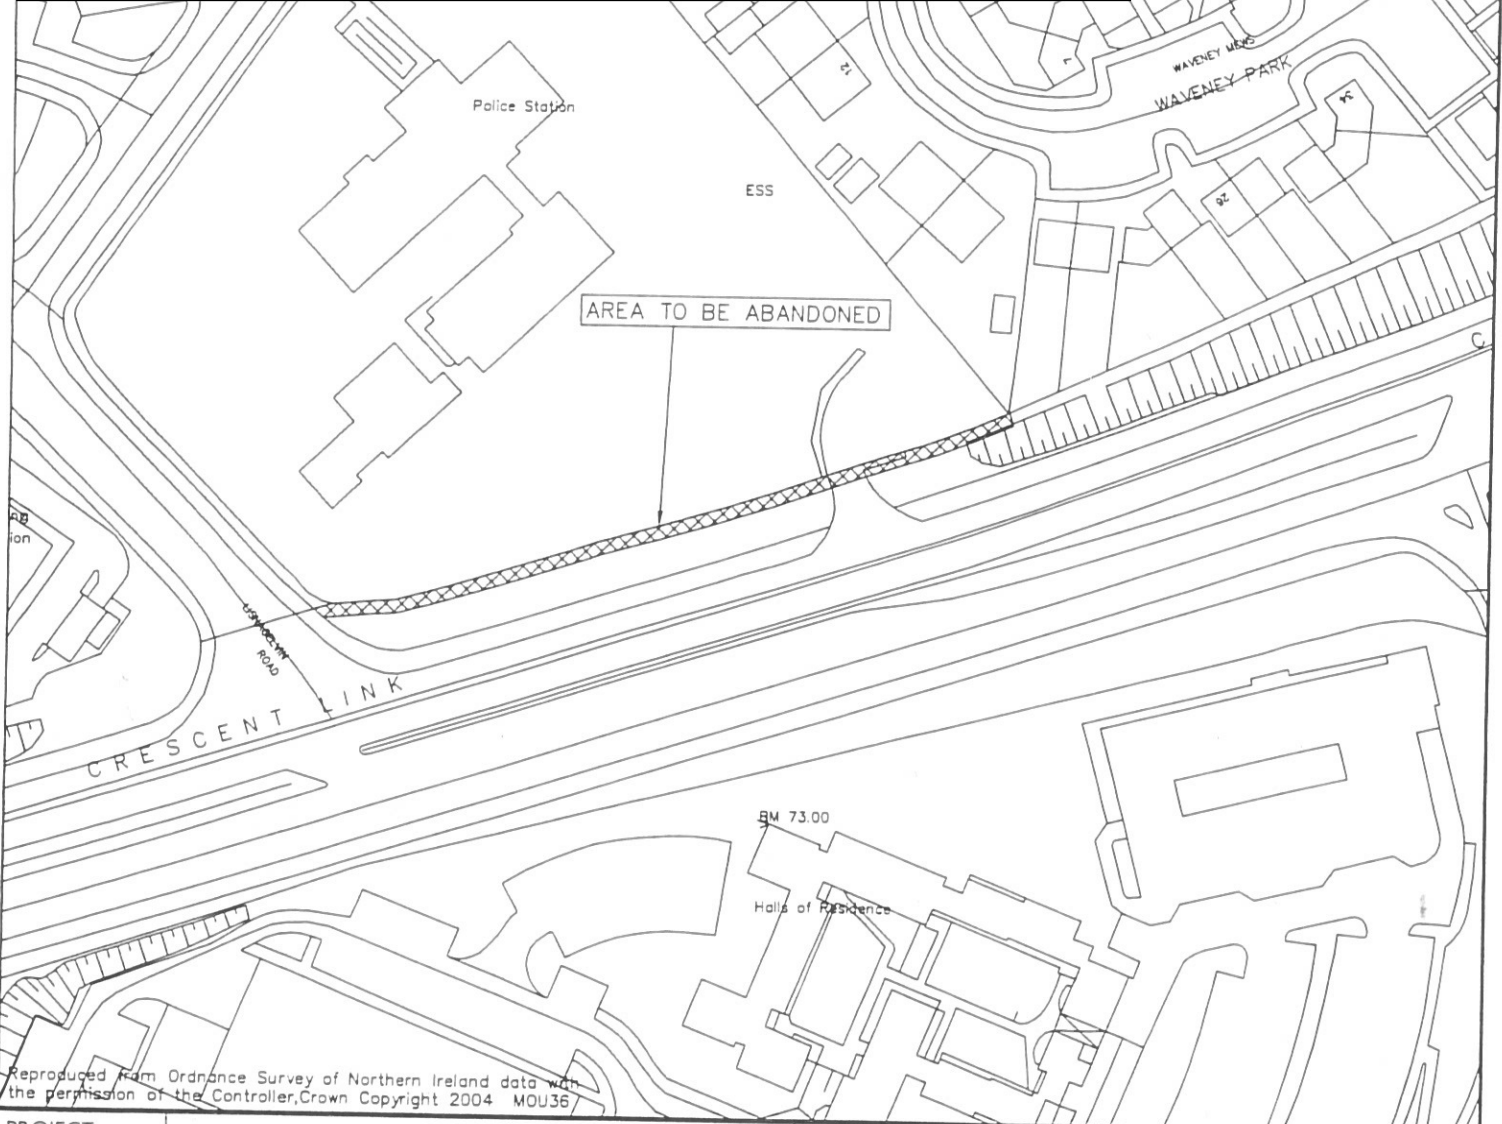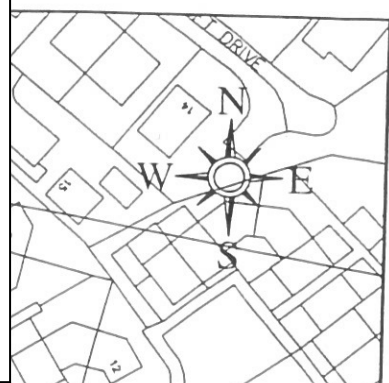

Reproduced from Ordnance Survey of Northern Ireland data with the permission of the Controller, Crown Copyright 2004 MOU36

PROJECT:	PROPOSED ABANDONMENT OF LANDS AT CRESCENT LINK - L'DERRY - (120M LENGTH)			AMENDMENT		ISSUE	DATE
				INITIALS	SIGNATURE		DATE
LANDOWNER DETAILS:	DEPARTMENT FOR INFRASTRUCTURE			DRAWN:	TF		20 JUNE '17
				CHECKED:	IN		20 JUNE '17
PLOT NO:	1	FOLIO NO:	22976 No.1	APPROVED:	SC		20 JUNE '17
DRWG NO:	LP1	LAND AREA:	0.0263ha	 Design and Consultancy Services		County Hall Drumragh Ave Omagh BT79 7AF	
SCALE:	1:1250 (A4)	ROADBED AREA:	0.0000ha				
OS SHEET NO's:	036-08-SE2 036-08-NE4	RIVERBED AREA:	0.0000ha				
		TOTAL AREA:	0.0263ha	 www.infrastructure.dti.gov.uk		Telephone: (028) 8225 4100 Fax: (028) 8225 4110 Crown Copyright Reserved	