


Gardiners Cross Road, Maguiresbridge - Abandonment Proposal

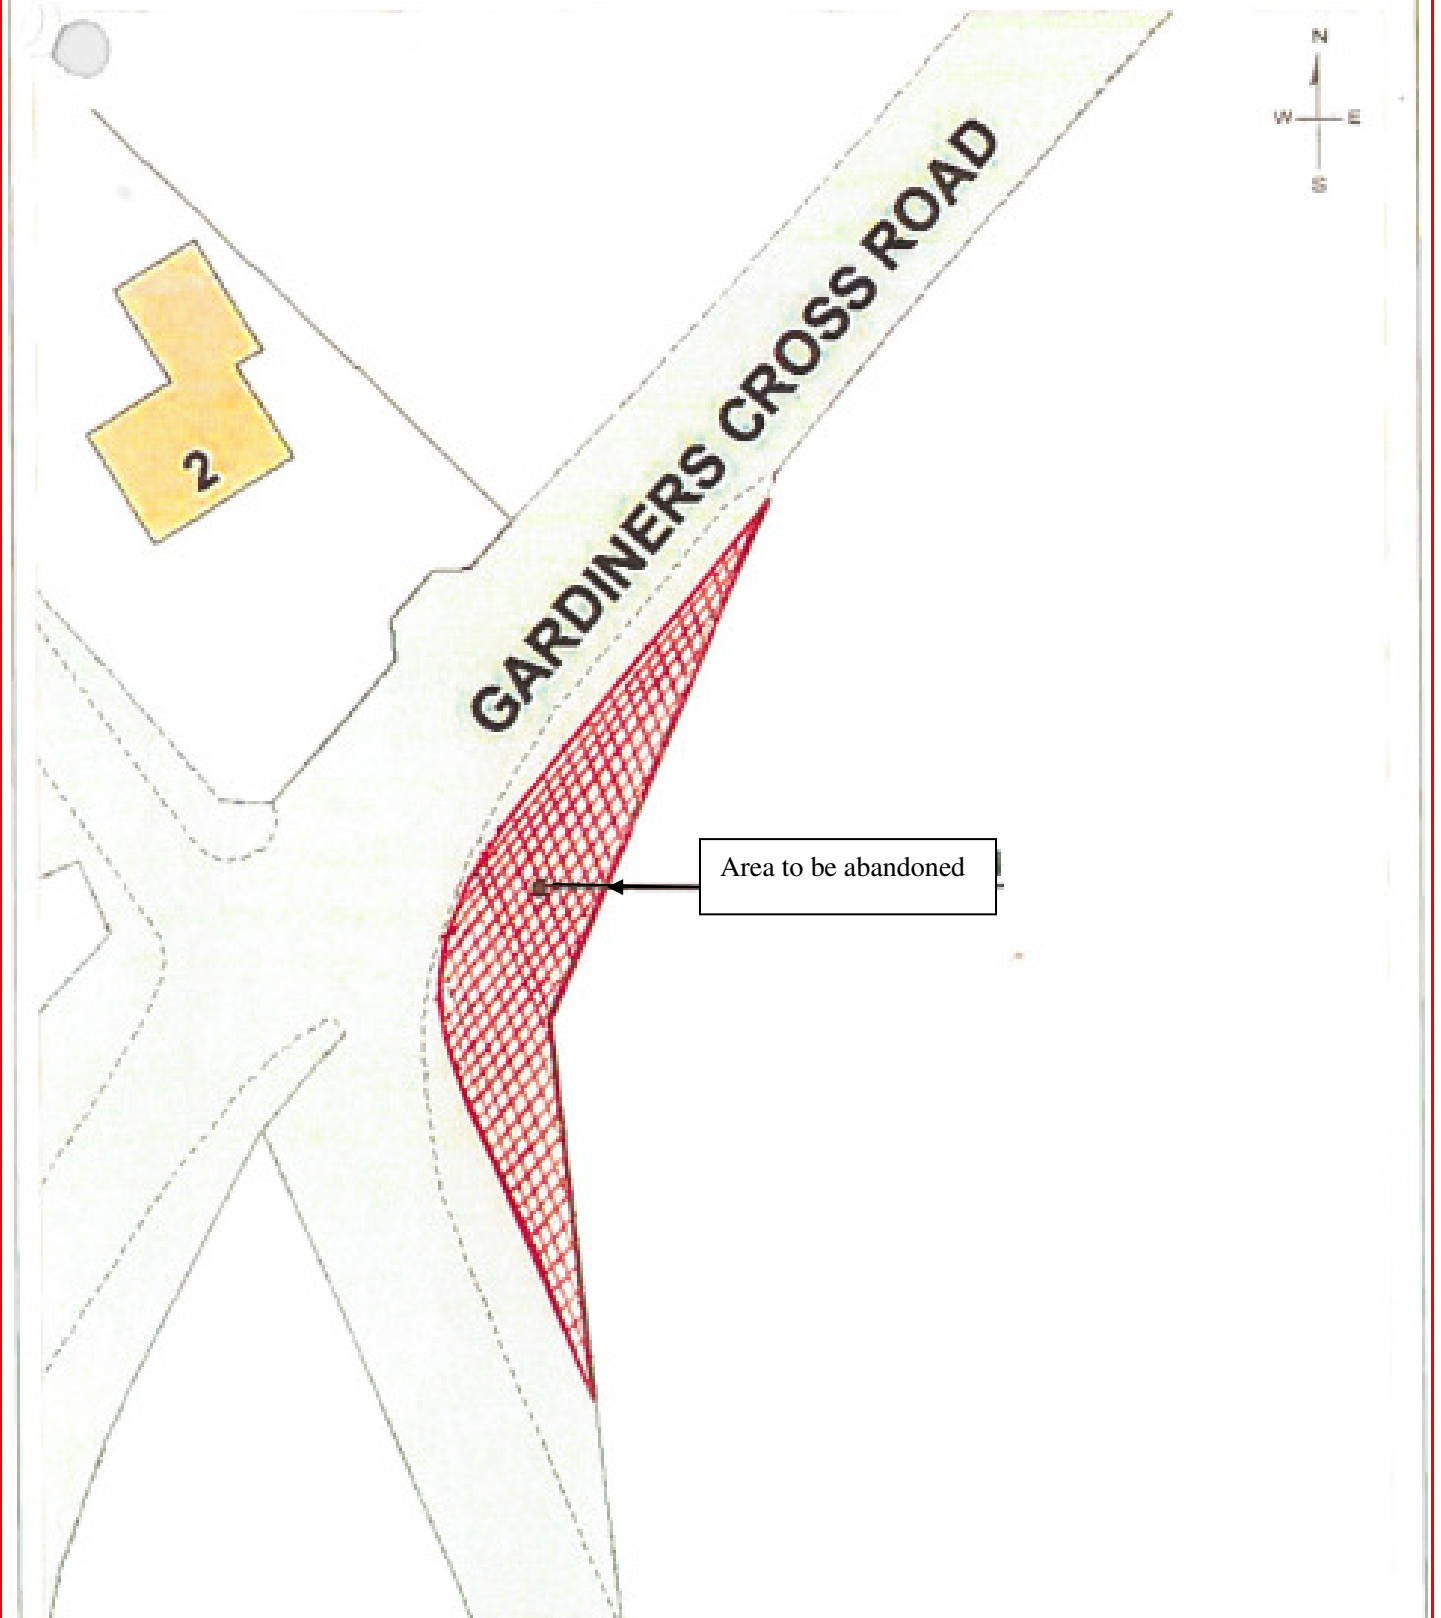

DEPARTMENT FOR INFRASTRUCTURE

Map No. IN1/17/489105 referred to in "The Gardiners Cross Road, Maguiresbridge (Abandonment) Order (Northern Ireland) 2018" made by the Department on 28th March 2018 and coming into operation on 16th May 2018.

©Based upon the Ordnance Survey map with the Permission of the Director and the Chief Executive.
Crown Copyright

SCALE 1:500