

Dwg No.

Scales



Based upon the Ordnance Survey of Northern Ireland and any other data available with the permission of the Ordnance Survey and the Department of the Environment, Northern Ireland. All rights reserved. Crown Copyright. Ordnance Survey and any other data available with the permission of the Ordnance Survey and the Department of the Environment, Northern Ireland. All rights reserved.


NOTES:



Area = 316.667 Sq.m.

Map Ref :-18405SW & 18405SW

NO.	REVISION	DATE
Project: Disposal of Lands		
Title: Ballygowan Road, Drumatihugh, Dromore		
FILE NO	DESIGNED	J.B.G. Date: 4/9/2018/
DAWN	CHECKED	INIT Date: 00/00/00
TRACED	APPROVED	INIT Date: 00/00/00
Dwg No.	Revision: 0	
Scale: 1:1250		

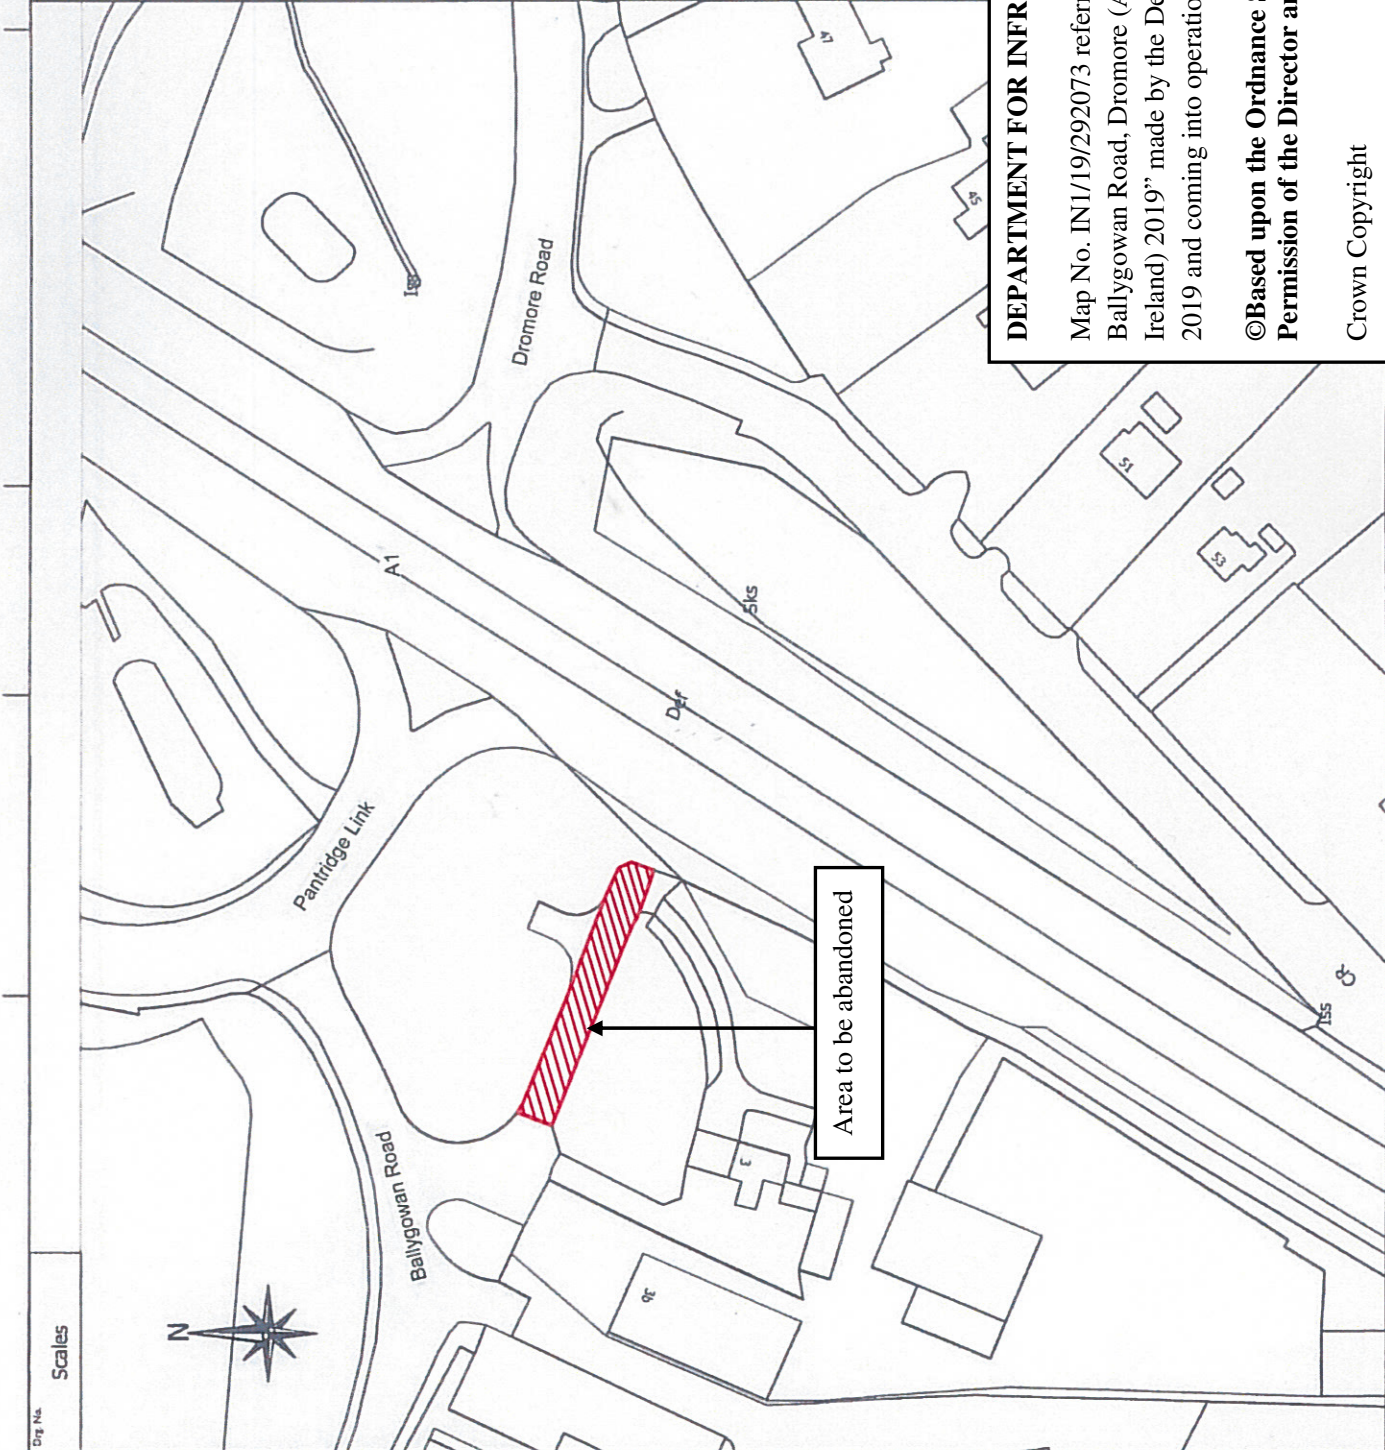

**DEPARTMENT FOR INFRASTRUCTURE**

Map No. IN1/19/292073 referred to in "The U7200, Ballygowan Road, Dromore (Abandonment) Order (Northern Ireland) 2019" made by the Department on 13th December 2019 and coming into operation on 7th January 2020.

©Based upon the Ordnance Survey map with the Permission of the Director and the Chief Executive.

Crown Copyright

SCALE 1:1250