


DEPARTMENT FOR INFRASTRUCTURE

Map No. IN1/18/724532 referred to in "The Finvoy Street, Belfast (Abandonment) Order (Northern Ireland) 2019" made by the Department on 2nd May 2019 and coming into operation on 27th May 2019.

©Based upon the Ordnance Survey map with the Permission of the Director and the Chief Executive.

Crown Copyright

SCALE 1:1250

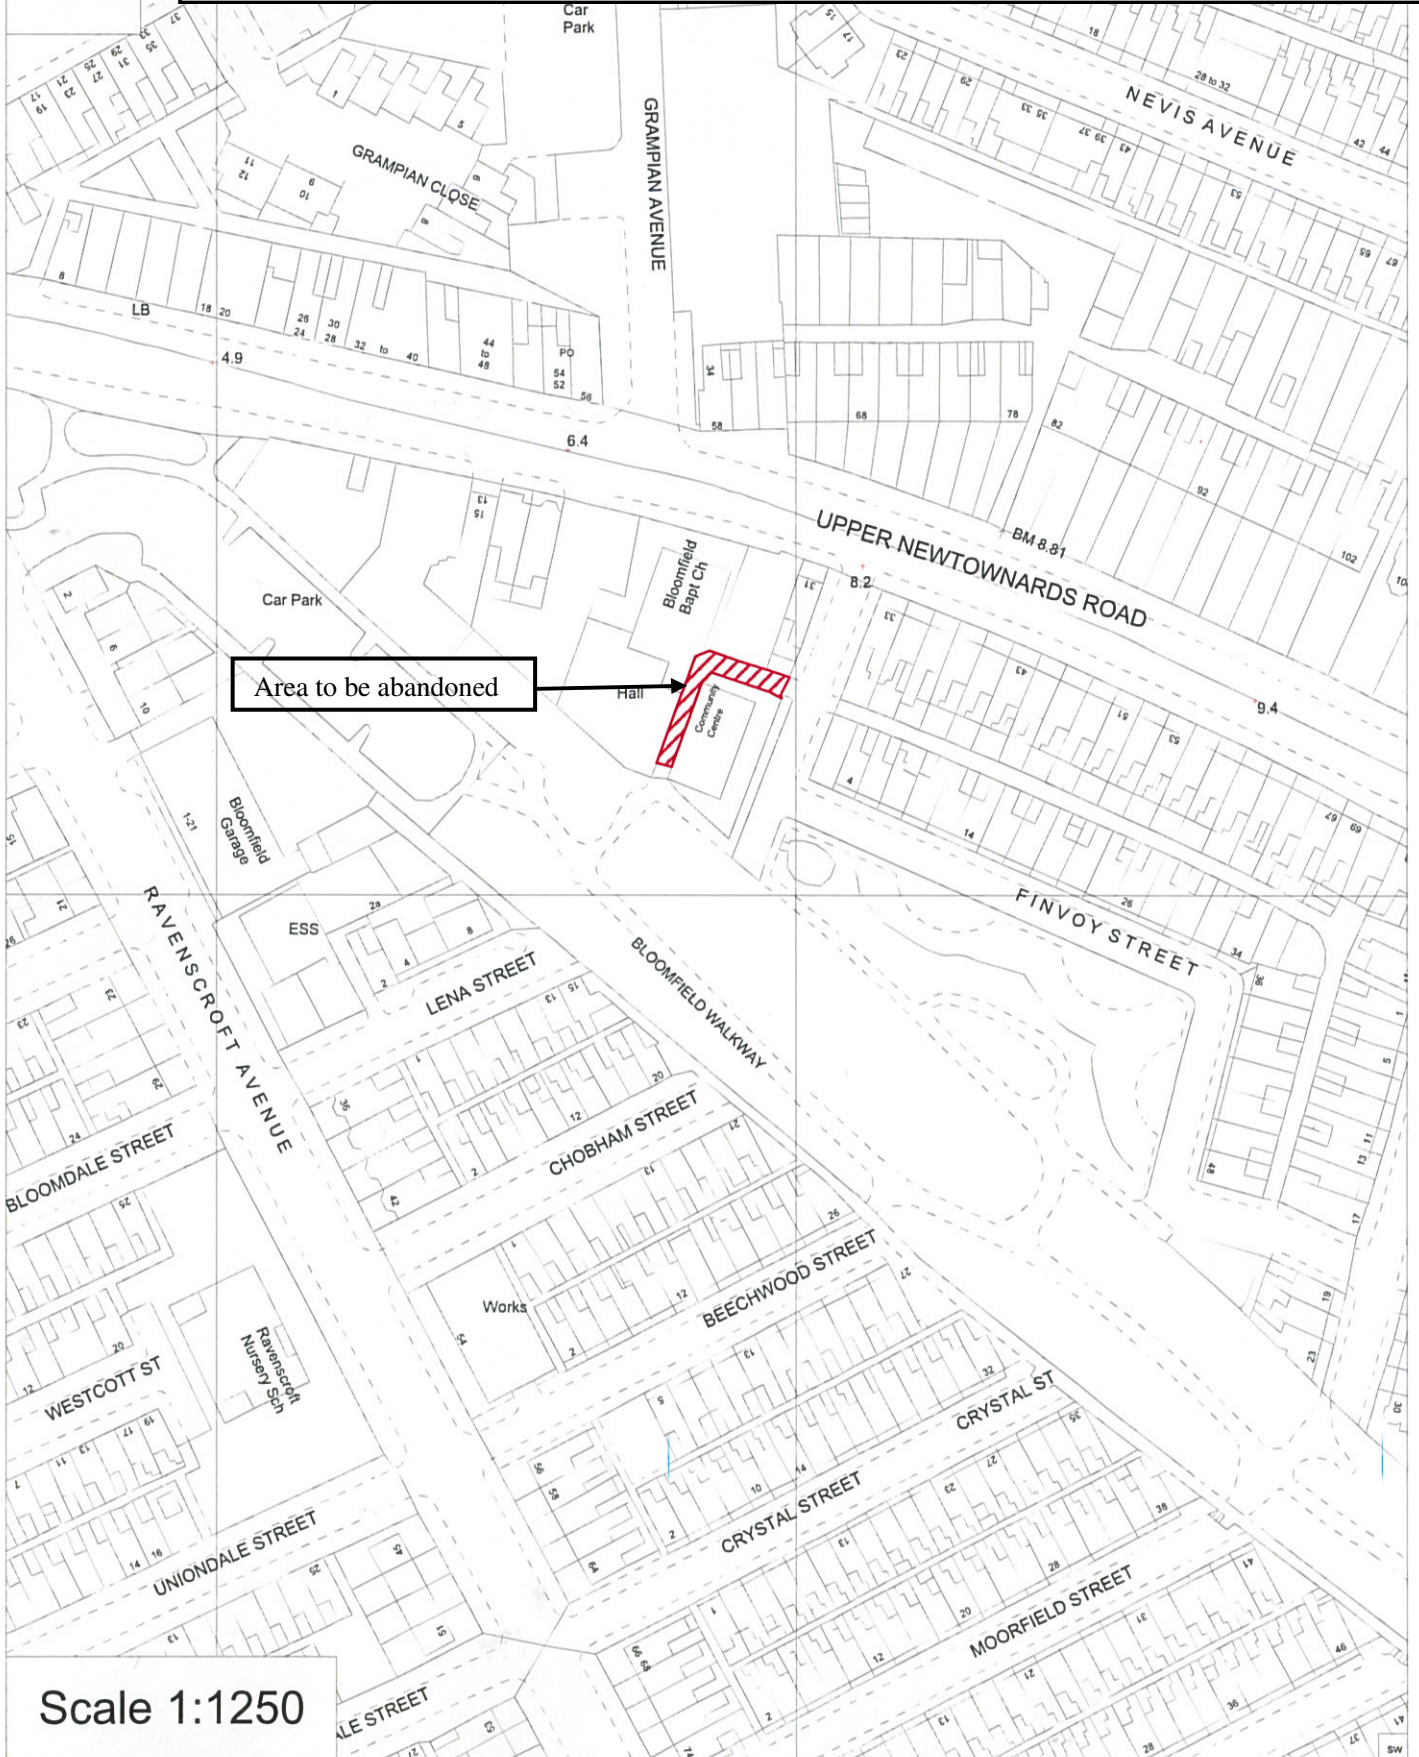

Scale 1:1250