


**DEPARTMENT FOR INFRASTRUCTURE**

Map No. IN1/19/327540 referred to in "The A29 New Road and B30 Newry Road, Silverbridge (Abandonment) Order (Northern Ireland) 2020" made by the Department on 18th August 2020 and coming into operation on 7th October 2020.

©Based upon the Ordnance Survey map with the Permission of the Director and the Chief Executive.

Crown Copyright

SCALE 1:2500@A4

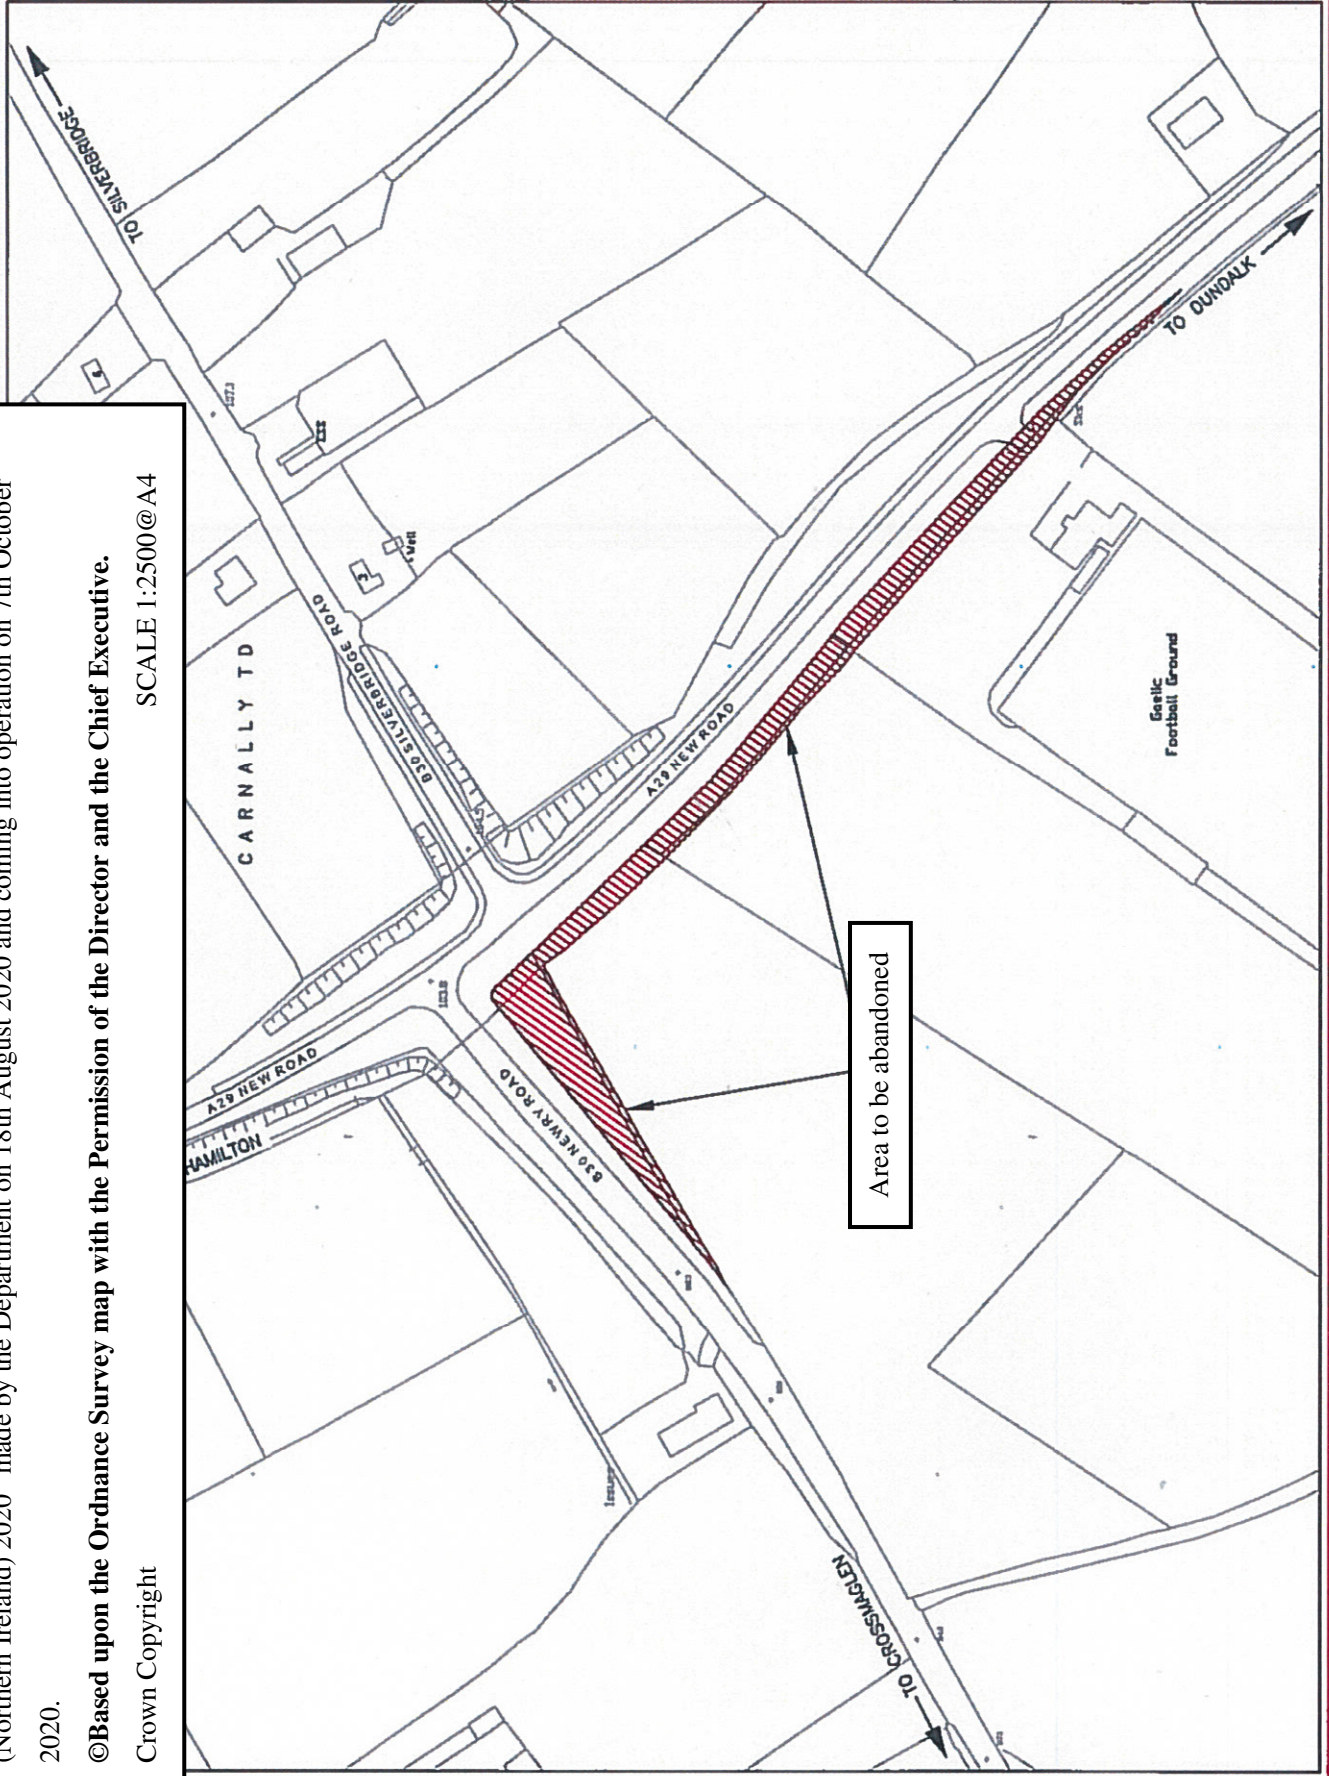

Area to be abandoned

**KEY:** Proposed area of abandonment Area: 3599m<sup>2</sup>

O.S. Sheet: 275-09 SE & 275-13 NE

Ref: RAB/550/15/JW

**Project**  
A29 NEW ROAD / B30 NEWRY ROAD, SILVERBRIDGE AT FORDS CROSSROADS

**THE PROPOSED ABANDONMENT**

FILE NO.	ISSUED	DATE	BY	REVISION

Scale: 1:2500 @ A4

**transportni**  
Southern Division

Traffic & Network Development  
Maiborough House  
Central Way  
Craigavon  
BT84 1AD

Tel: 028 3834 1144  
Email: Traffic2.South@drdni.gov.uk  
Web: www.drdni.gov.uk

Regional Development  
ENTERPRISE TO REPAIR

Crown Copyright. All Rights Reserved