


A26 Crankill Road Proposed Blocking Up Plan

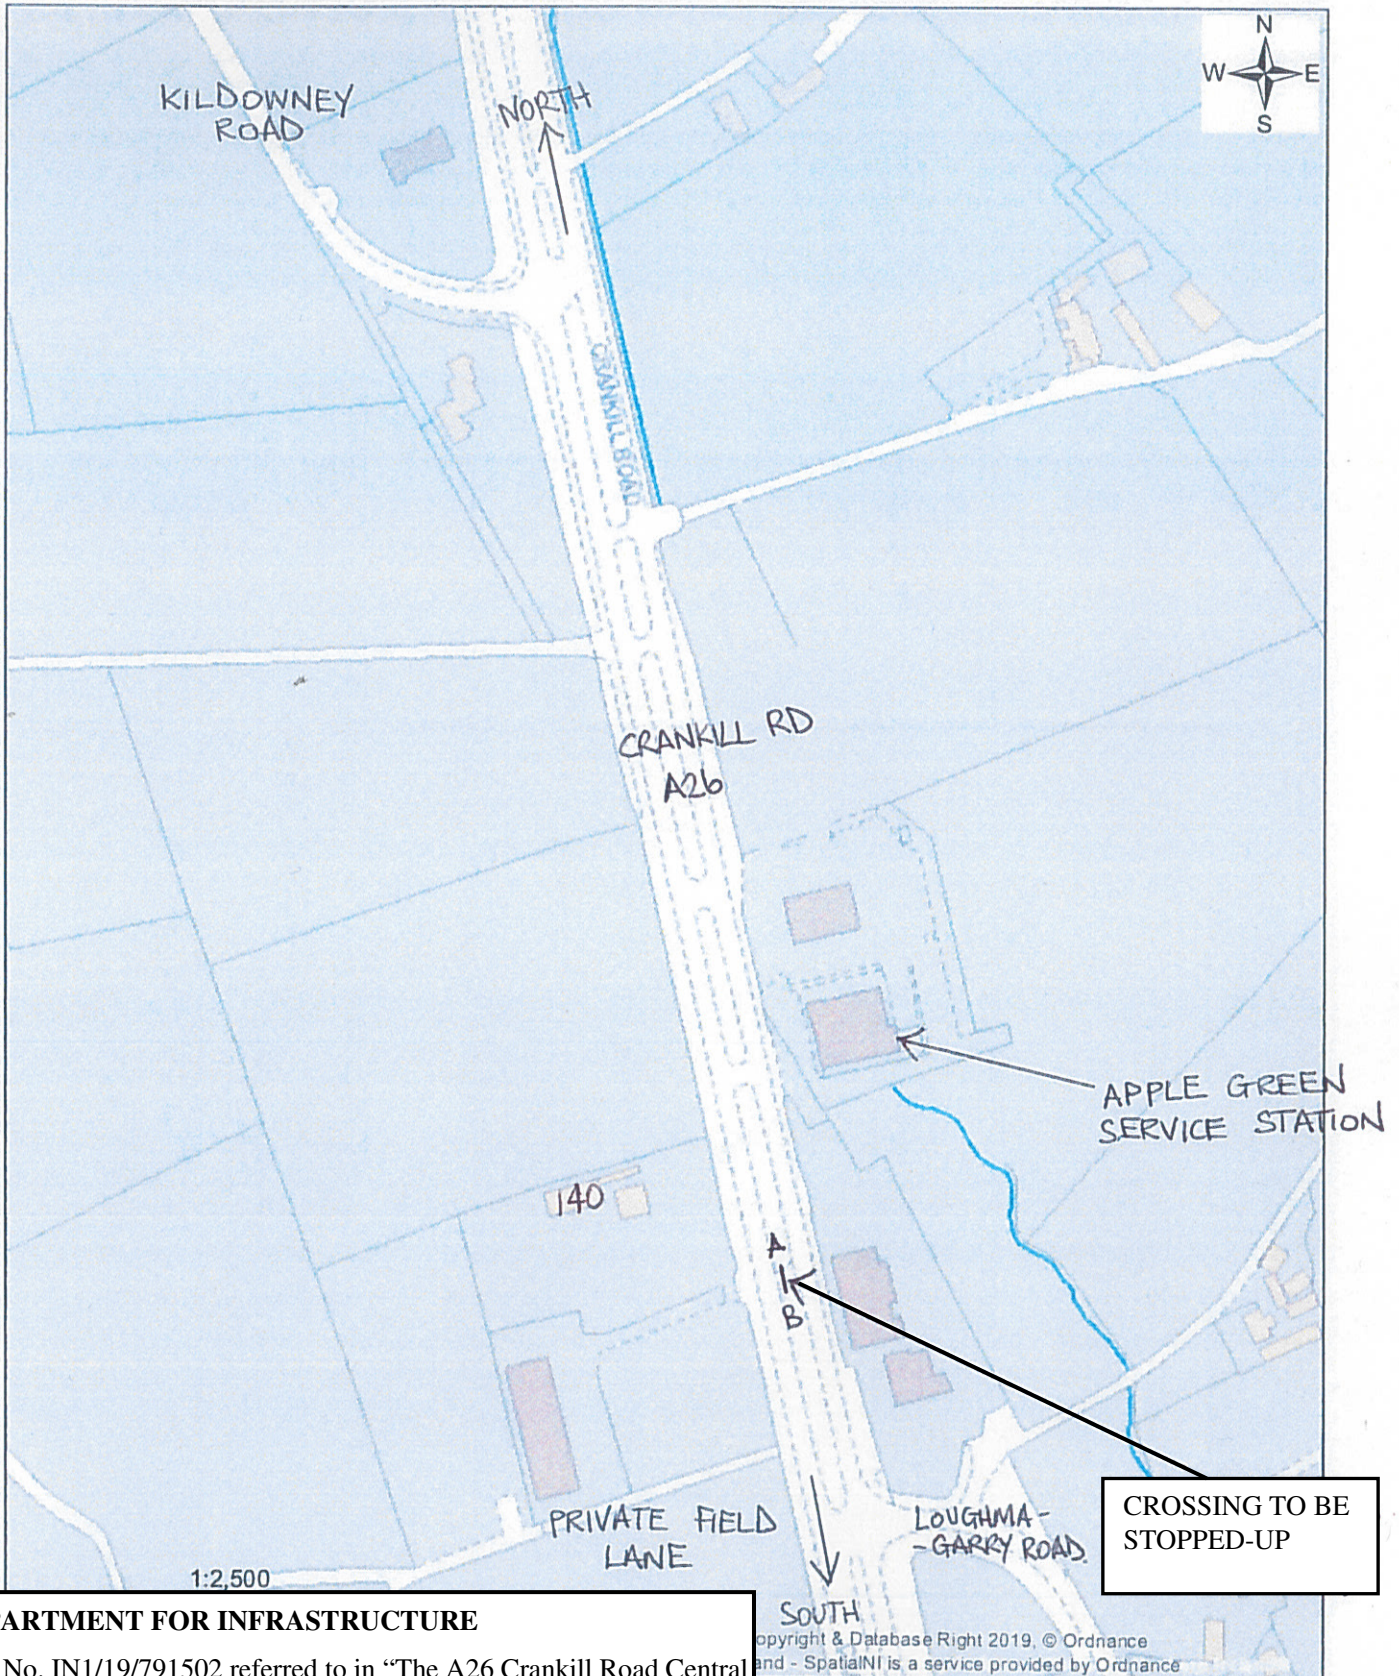

DEPARTMENT FOR INFRASTRUCTURE

Map No. IN1/19/791502 referred to in "The A26 Crankill Road Central Reservation, Ballymena (Stopping-Up) Order (Northern Ireland) 2020" made by the Department on 19th November 2020 and coming into operation on 27th January 2021.

©Based upon the Ordnance Survey map with the Permission of the Director and the Chief Executive.

Crown Copyright

SCALE 1:2500

Thursday 19 December 2019 14:57:29