

**Status:** This is the original version (as it was originally made). This item of legislation is currently only available in its original format.

## SCHEDULE

### Route of the Slip Road

A route forming the eastbound on-slip road from the A4087 Caernarfon Road to the trunk road commencing at a point approximately 225 metres to the south west of Cyttir Road/Caernarfon Road Junction and extending in a south-easterly direction for a distance of approximately 310 metres.

Status: This is the original version (as it was originally made). This item of legislation is currently only available in its original format.

THE LONDON - HOLYHEAD TRUNK ROAD (A5)  
(BANGOR BYPASS SECTION)  
(EASTBOUND ON SLIP ROAD  
FROM A4087 CAERNARFON ROAD)

ORDER 1994

These plans show only the routes of the proposed roads,  
not widths or construction details.

SCALES

KEY PLAN = 1:10,000

SITE PLAN = 1: 2500

METRIC CONVERSION

1 METRE = 1.094 yards approx

KILOMETRE = 0.621 miles approx

Key plan reproduced from the  
Ordnance Survey map with the  
sanction of the controller of  
H.M. Stationery Office.

KEY PLAN.

Layout of new junction




SITE PLANS

Route of new slip road



Existing A5 London to Holyhead Trunk road

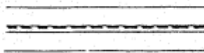

PLANS REGISTRY

Number HA 10/2 W0107


Date 24th February 1994

Signed by the Authority of  
THE SECRETARY OF STATE  
FOR WALES

ON THE 15th July 1994

A GRADE 6 OFFICER IN THE  
WELSH OFFICE.

Status: This is the original version (as it was originally made). This item of legislation is currently only available in its original format.

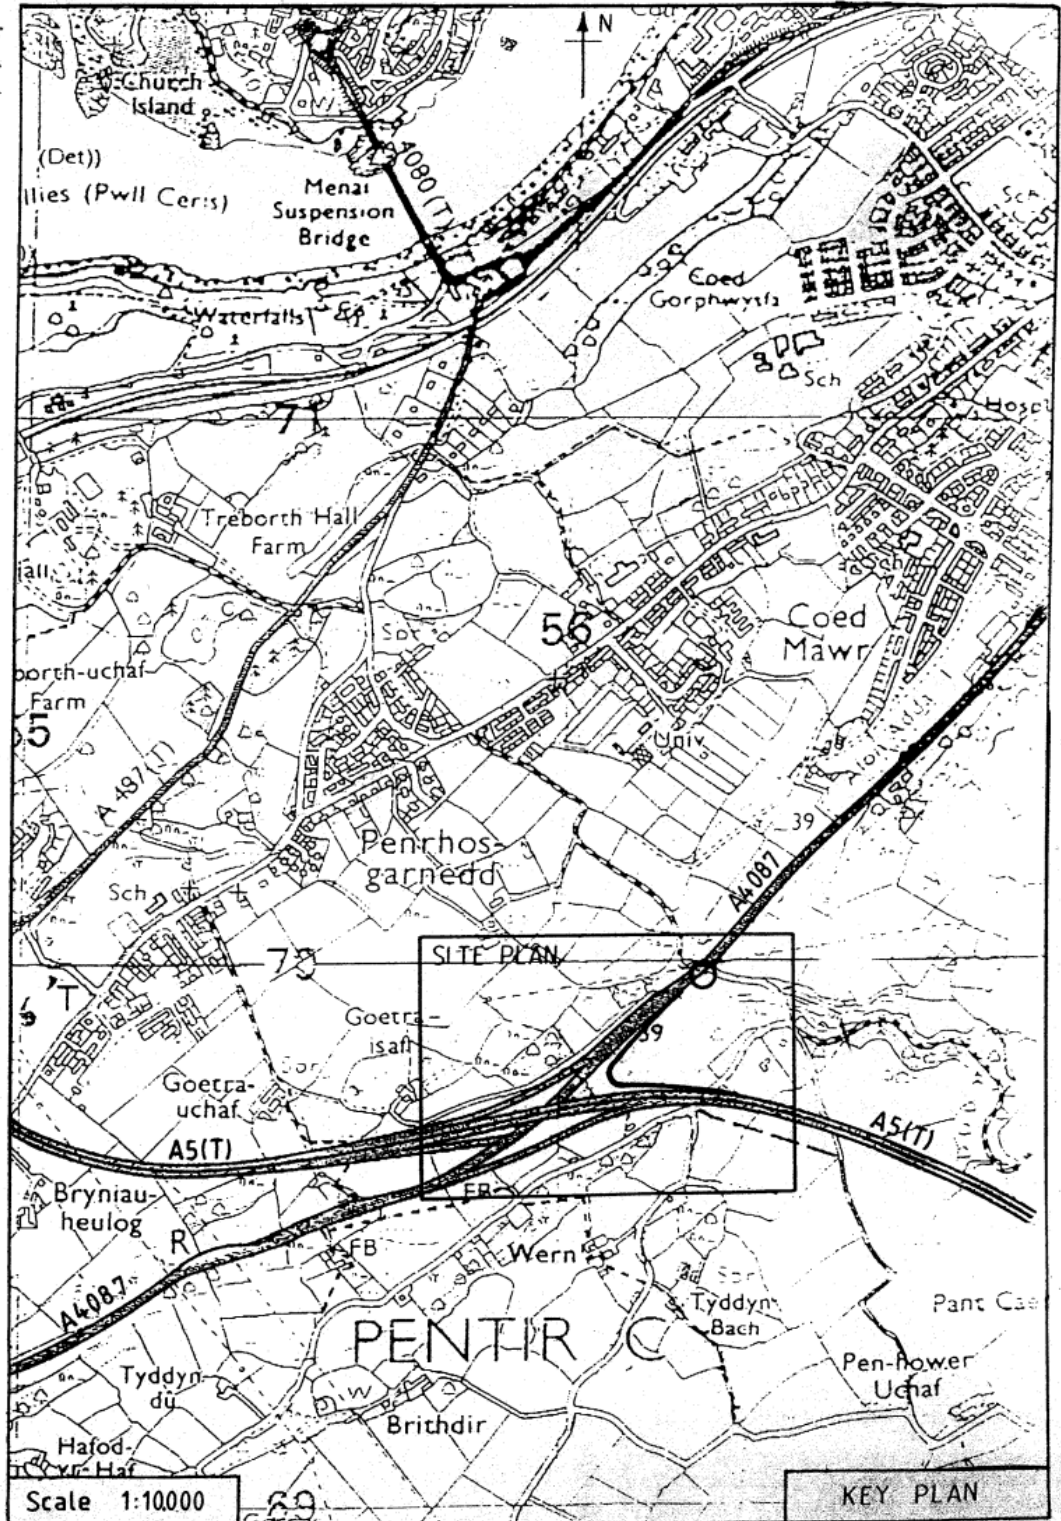

Status: This is the original version (as it was originally made). This item of legislation is currently only available in its original format.

