

2002 No. 1595

HIGHWAYS, ENGLAND AND WALES

**The A46 Trunk Road (Ashchurch Station Bridge)
(Detrunking) Order 2002**

Made - - - - - *6th June 2002*

Coming into force - - - *1st July 2002*

The Secretary of State for Transport makes this Order in exercise of powers conferred by sections 10 and 12 of the Highways Act 1980^(a) and now vested in him^(b) and of all other powers enabling him in that behalf:—

1. This Order shall come into force on 1st July 2002 and may be cited as the A46 Trunk Road (Ashchurch Station Bridge) (Detrunking) Order 2002.

2. In this Order:—

- (1) all measurements of distance are measured along the route of the relevant highway;
- (2)(i) “classified road” as a classification for a highway, means that a highway is not a principal road for the purposes of enactments or instruments which refer to highways classified as principal roads but is a classified road for the purpose of every enactment and instrument which refers to highways classified by the Secretary of State which does not specifically refer to their classification as principal roads;
- (ii) “the trunk road” means the A46 Trunk Road; and
- (iii) “the new trunk road” means the new highway which the Secretary of State proposes to construct referred to in article 2 of the A46 Trunk Road (Ashchurch Station Bridge) Order 2002.


3. The length of trunk road described in the Schedule to this Order shall cease to be a trunk road and shall be classified as a classified road from the date on which the Secretary of State notifies Gloucestershire County Council that the new trunk road is open for traffic.

Signed by authority of the
Secretary of State for Transport,

Graham Bowskill
Divisional Director
Highways Agency

6th June 2002

(a) 1980 c. 66
(b) S.I. 1997/2971

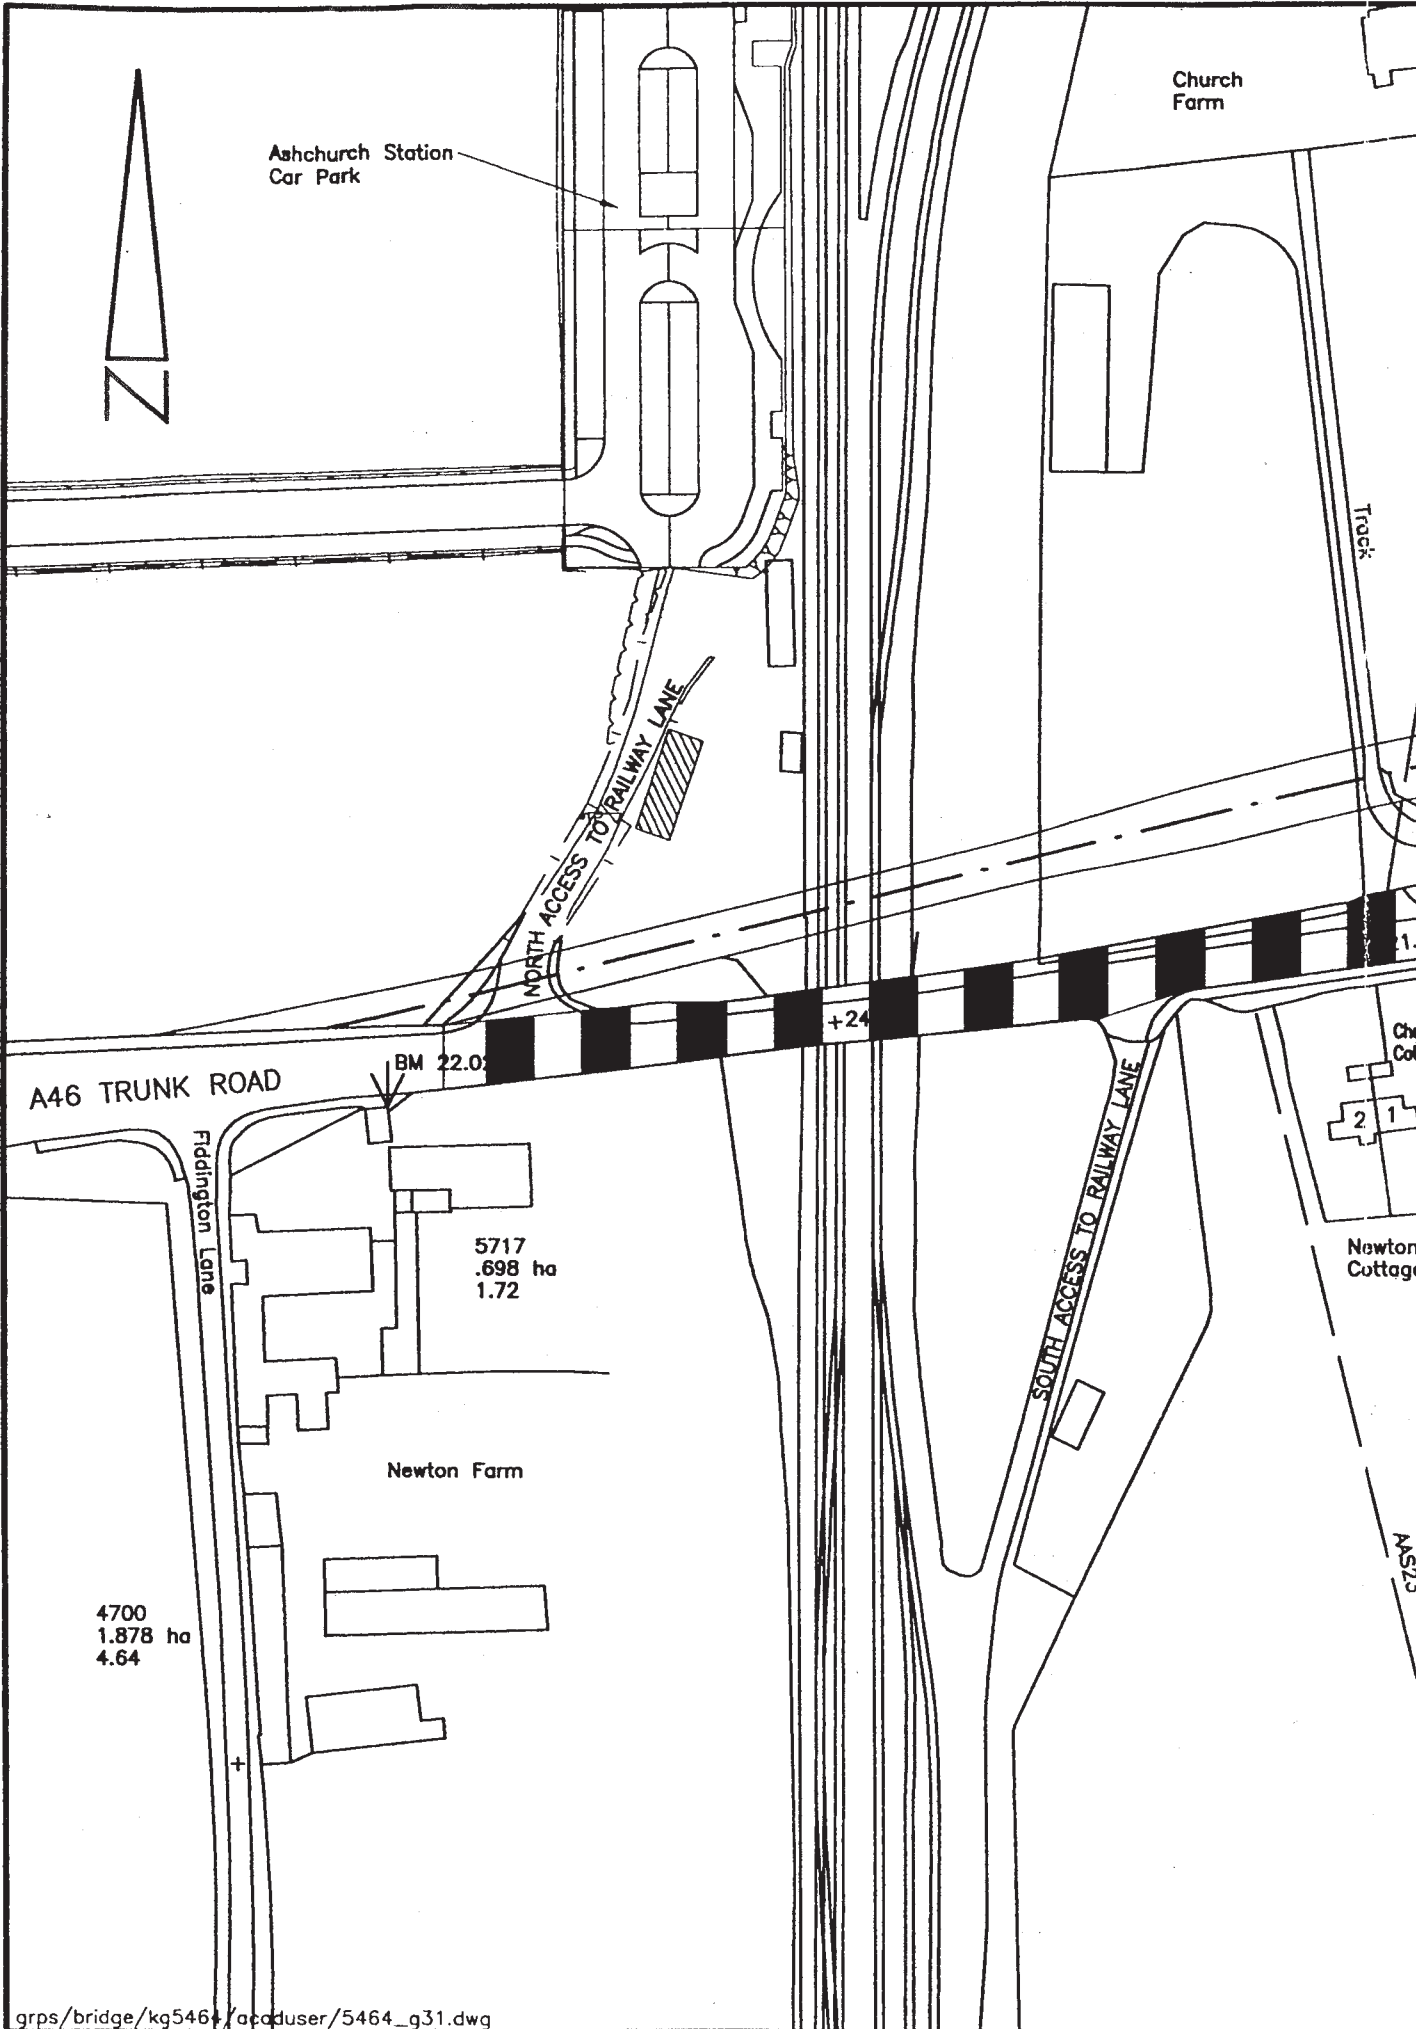

PLAN FOLIO

THE A46 TRUNK ROAD
(ASHCHURCH STATION BRIDGE) (DETRUNKING)
ORDER 199

THE WIDTHS AND CONSTRUCTION DETAILS SHOWN ON
THESE PLANS ARE FOR ILLUSTRATIVE PURPOSES
ONLY, ARE SUBJECT TO ALTERATION AND DO NOT
FORM PART OF THE ORDER

SCALE 1:1250

UNIT LENGTH

ONE KILOMETRE = 0.621 MILES APPROX.

ONE METRE = 1.094 YARDS APPROX.

LEGENDS

EXISTING HIGHWAY CEASING
TO BE A TRUNK ROAD



PLAN REGISTRY
NO HA 10/PS222

DIVISIONAL DIRECTOR
HIGHWAYS AGENCY

SIGNED BY AUTHORITY of
the SECRETARY OF STATE
FOR TRANSPORT

on the 6 June 2002

THE SCHEDULE

LENGTH OF TRUNK ROAD CEASING TO BE TRUNK ROAD

The length of trunk road ceasing to be trunk road is that length of the A46 Trunk Road from a point 38 metres east of its junction with Fiddington Lane eastwards for a distance of approximately 333 metres. That length shown by broad black dashes on the plan numbered HA 10/OD 222 marked "The A46 Trunk Road (Ashchurch Station Bridge) (Detrunking) Order 2002", signed by authority of the Secretary of State for Transport, and deposited at the DTLR Records Management Branch, Floor 13 (IMD), Ashdown House, St Leonards on Sea, Hastings, East Sussex. TN37 7GA.

£2.75

© Crown copyright 2002

Printed and published in the UK by The Stationery Office Limited
under the authority and superintendence of Carol Tullo, Controller of
Her Majesty's Stationery Office and Queen's Printer of Acts of Parliament.
E0490 6/2002 120490 19585

ISBN 0-11-042385-2



9 780110 423852