

**2002 No. 2423**

**HIGHWAYS, ENGLAND**

**The A6 Trunk Road (Levens Slip Road) (Detrunking)  
Order 2002**

*Made* - - - - - *19th September 2002*

*Coming into force* - - - *1st April 2003*

The Secretary of State for Transport makes this Order in exercise of powers conferred by sections 10 and 12 of the Highways Act 1980<sup>(a)</sup> and now vested in him<sup>(b)</sup>, and of all other powers enabling him in that behalf:

1. This Order may be cited as the A6 Trunk Road (Levens Slip Road) (Detrunking) Order 2002 and shall come into force on 1st April 2003.

2. In this Order—

- (i) “the plan” means the plan, numbered HA 10/OD/337 and marked “The A6 Trunk Road (Levens Slip Road) (Detrunking) Order 2002,” signed by the Secretary of State for Transport and deposited at DTLR Records Management Branch, Ashdown House, St Leonards on Sea, Hastings, East Sussex TN37 7GA;
- (ii) “principal road” as a classification for a highway, means that the highway is a principal road for the purposes of enactments and instruments which refer to highways classified as principal roads and is also classified for the purpose of every other enactment and instrument which refers to highways classified by the Secretary of State; and
- (iii) “the trunk road” means the A6 Trunk Road.

3. The length of the trunk road described in the Schedule to this Order shall cease to be a trunk road and shall be classified as a principal road from the date on which this Order comes into force.

Signed by authority of the Secretary of State for Transport

19th September 2002

*Kevin Lasbury*  
A Divisional Director  
Highways Agency

---

(a) 1980 c. 66.  
(b) S.I. 1981/238.

THE A6 TRUNK ROAD  
(LEVENS SLIP ROAD)  
(DE-TRUNKING)  
ORDER 2002

THESE PLANS DO NOT SHOW WIDTHS OR CONSTRUCTIONAL DETAILS

SCALE 1:5000

KEY

HIGHWAY CEASING TO BE A TRUNK ROAD



PLANS REGISTRY

SIGNED BY AUTHORITY  
on behalf of the  
SECRETARY OF STATE FOR TRANSPORT  
on the 19th September 2002

PLAN No. HA 10/OD/337

DATE 19th September 2002.

.....  
DIVISIONAL DIRECTOR:  
HIGHWAYS AGENCY

LEVENS

A590 TO M6 JUN. 36



A590 TO BARROW-IN-FURNESS

C5059


A6

U5621  
SAMPOOL LANE

LEVENS BRIDGE

A6 TO MILNTHORPE

This map is reproduced from Ordnance Survey material by Mouchel/Amey JV on behalf of the Highways Agency, with the permission of the Controller of Her Majesty's Stationery Office, © Crown copyright. Unauthorised reproduction infringes Crown copyright and may lead to prosecution or civil proceedings. Licence Number: GD 272663

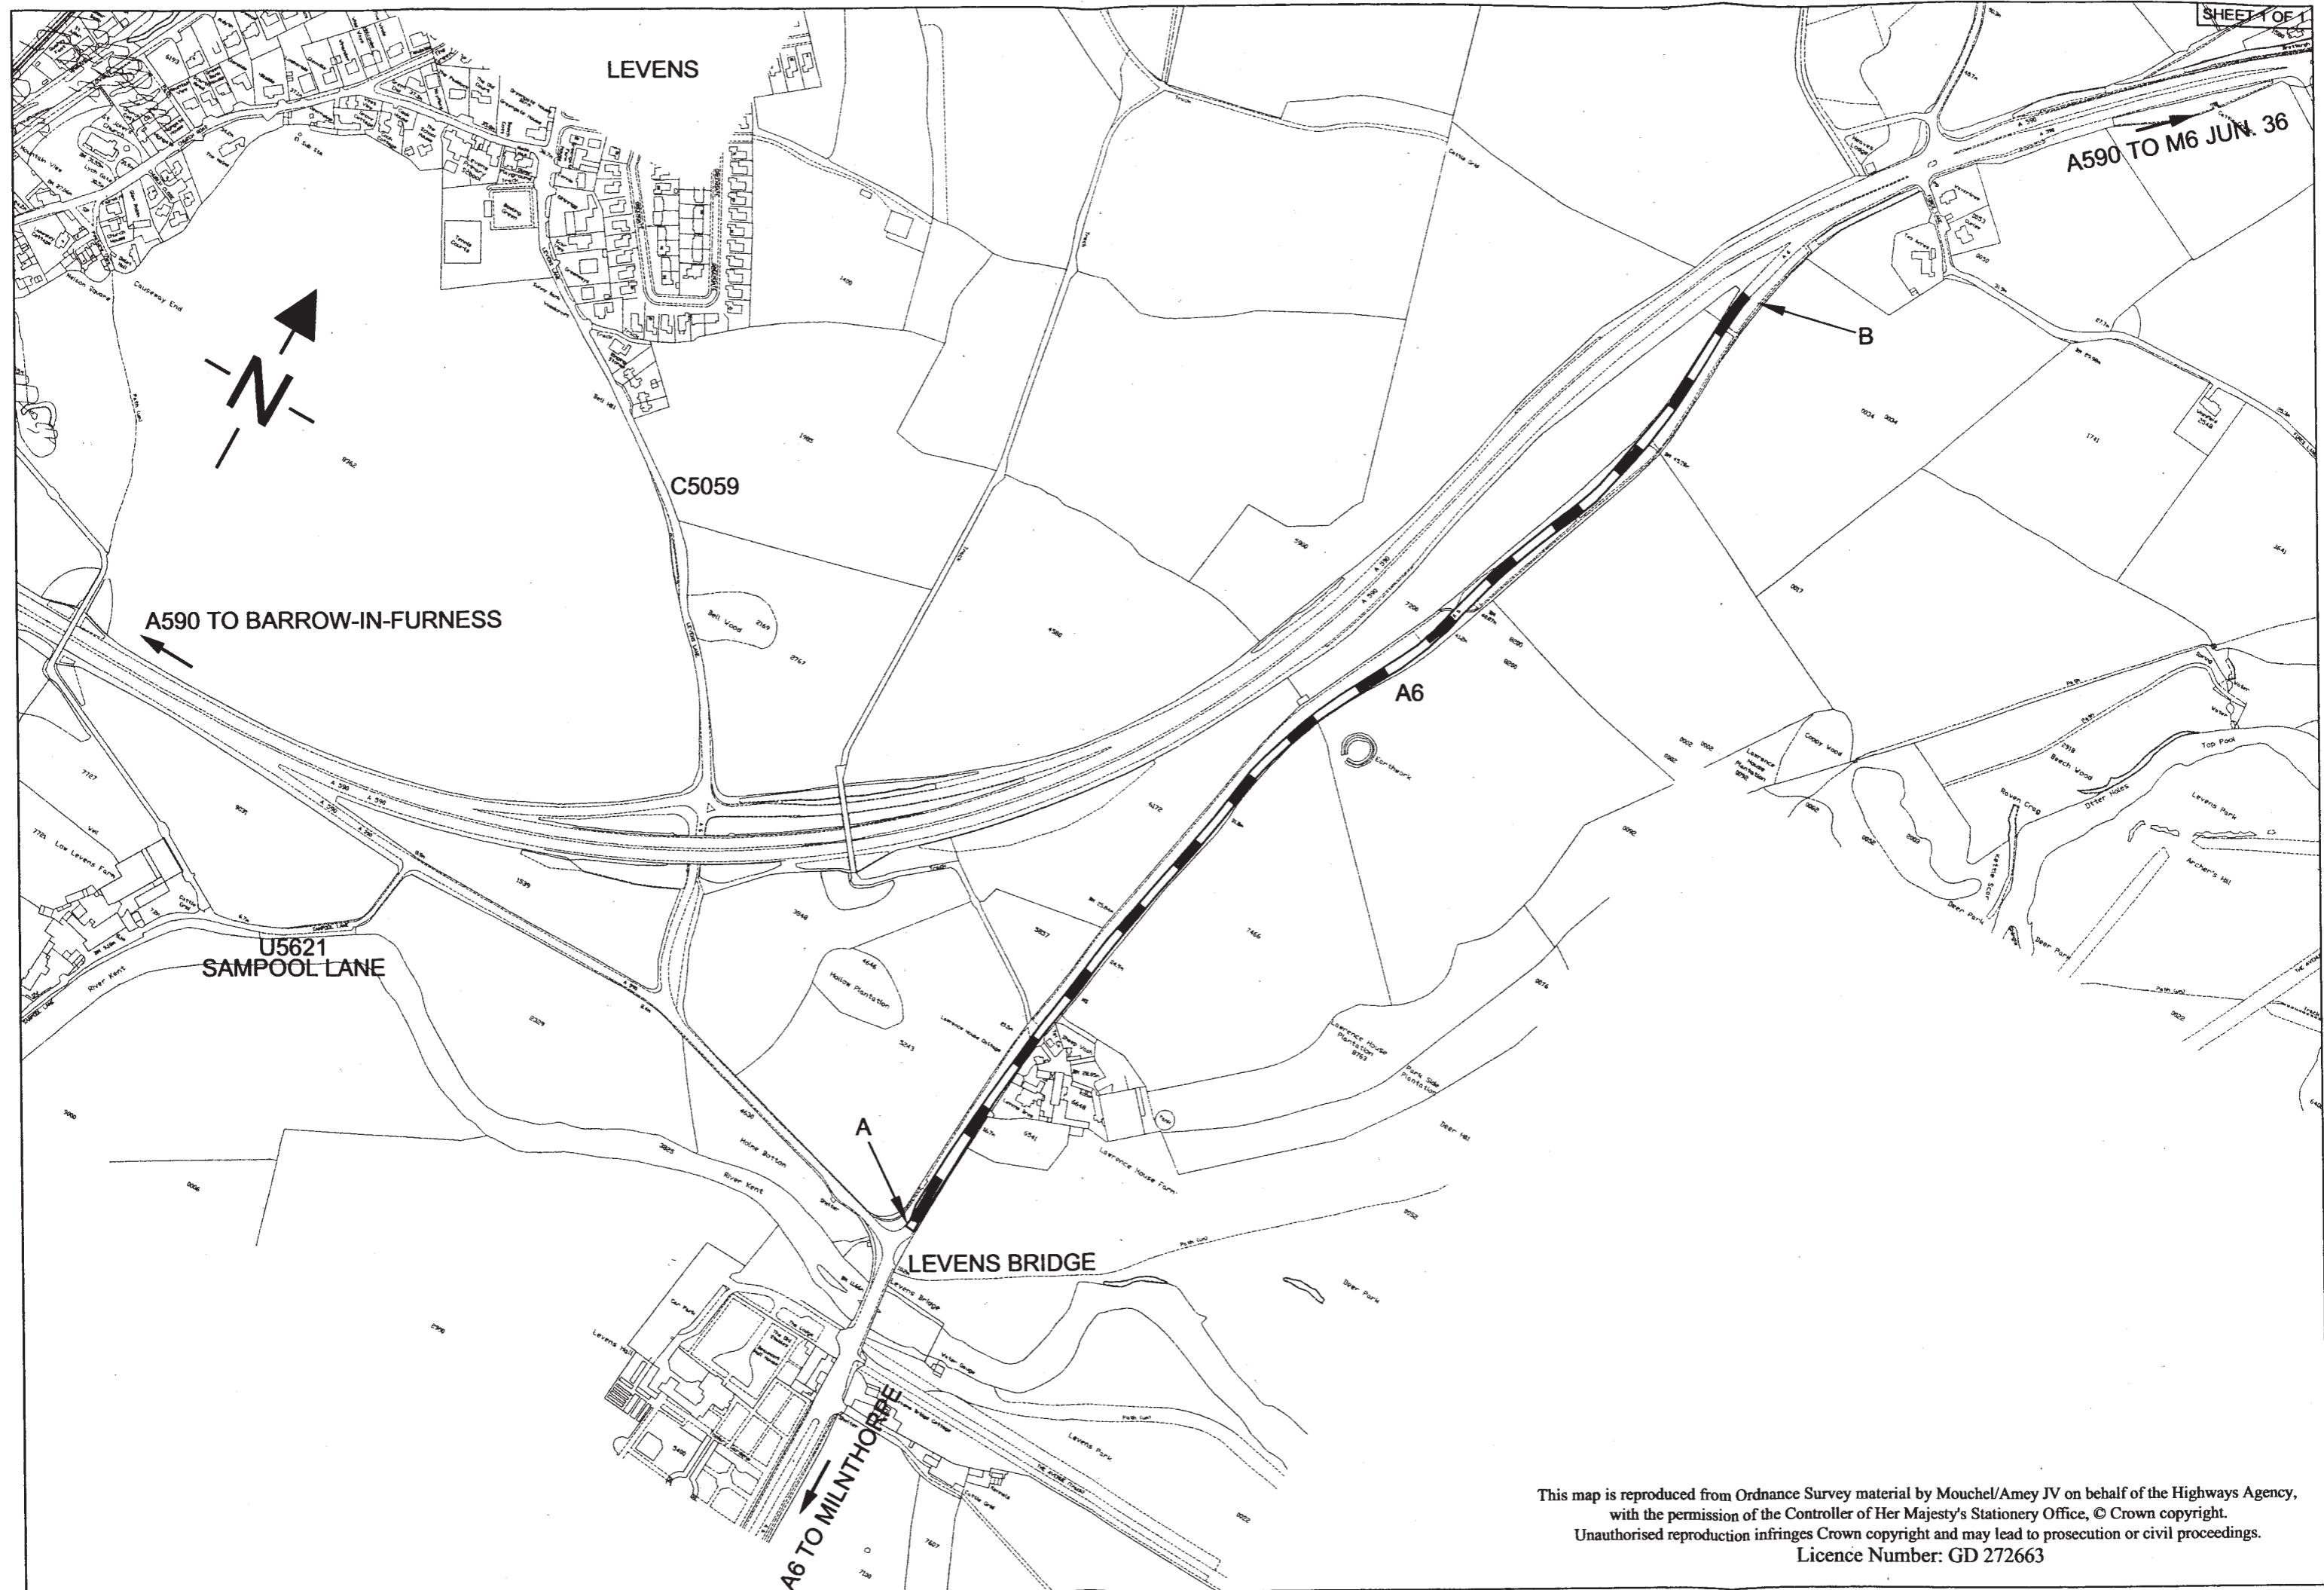

## THE SCHEDULE

### LENGTH OF THE TRUNK ROAD CEASING TO BE A TRUNK ROAD

The length of the trunk road ceasing to be trunk road is situated between the junction of the A6 with the A590 trunk road at Levens Bridge (marked A on the plan) and a point 1.12 km northwards (marked B on the plan) and is shown by broad black dashes on the plan.

£2.50

© Crown copyright 2002

Printed and published in the UK by The Stationery Office Limited  
under the authority and superintendence of Carol Tullo, Controller of  
Her Majesty's Stationery Office and Queen's Printer of Acts of Parliament.  
E1396 9/2002 121396 19585

ISBN 0-11-042812-9



9 780110 428123