

2007 No. 1323

LOCAL GOVERNMENT

TRANSPORT

The Transport for London (Knightsbridge Station)
Order 2007

<i>Made - - - - -</i>	<i>25th April 2007</i>
<i>Laid before Parliament</i>	<i>1st May 2007</i>
<i>Coming into force - -</i>	<i>5th June 2007</i>

The Secretary of State for Transport makes this Order in exercise of the powers conferred by section 163 of the Greater London Authority Act 1999^(a).

Citation and commencement

1. This Order may be cited as the Transport for London (Knightsbridge Station) Order 2007 and shall come into force on 5th June 2007.

Consent

2. The Secretary of State gives consent to Transport for London for the disposal of the freehold interest in the land described in the Schedule.

Signed by authority of the Secretary of State for Transport

25th April 2007


G. Merron
Parliamentary Under Secretary of State
Department for Transport

(a) 1999 c. 29.

SCHEDULE

Article 2

The land shown edged red on the attached plan. This land forms part of the northern entrance to Knightsbridge Station, Knightsbridge, London SW3, and has an area of approximately 40 square metres.

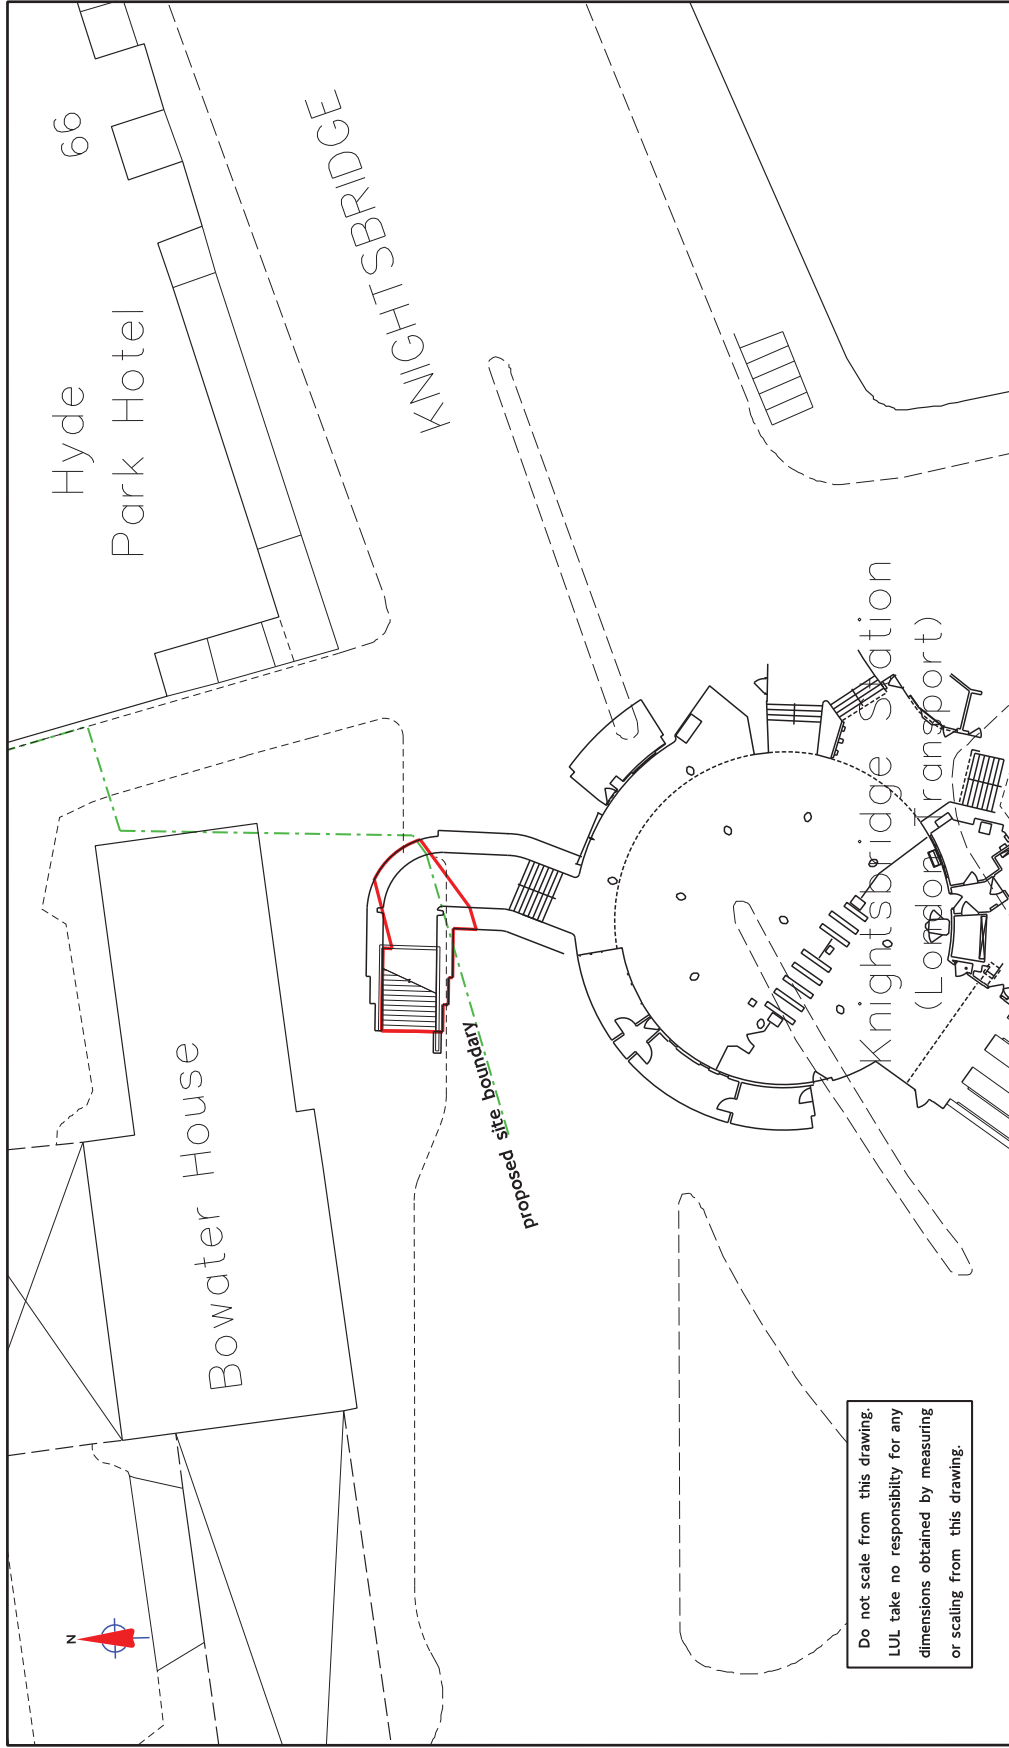

□ Proposed freehold land transfer - 40sq. metres approx



TRANSFER

Part of Freehold Land at
Knightsbridge Station

Prepared by London Underground
Engineering Directorate - Infrastructure Protection
Telephone: 020 7027 9545 Fax: 020 7027 9606

scale 1: 250 at A3

Rev

Date

March 2007

Drawing No

Plan

Rev

EXPLANATORY NOTE

(This note is not part of the Order)

Section 163 of the Greater London Authority Act 1999 prohibits Transport for London from disposing of any freehold interest in operational land without the consent of the Secretary of State. Under section 164 of that Act, Transport for London is required to ensure that none of its subsidiaries do anything which Transport for London has no power to do, (including anything which Transport for London has no power to do because the consent of the Secretary of State has not been obtained).

The land at Knightsbridge Station which is the subject of this Order forms part of the northern entrance to the station, and is currently operational land as defined in section 163(8) of the said Act. It is vested in London Underground Limited, a subsidiary of Transport for London, and its disposal will be made by that company.

By this Order the Secretary of State gives consent to Transport for London for the disposal of the land.

A full regulatory impact assessment has not been produced for this Order as no impact on the private or voluntary sectors is foreseen.

£3.00

© Crown copyright 2007

Printed and published in the UK by The Stationery Office Limited
under the authority and superintendence of Carol Tullo, Controller of
Her Majesty's Stationery Office and Queen's Printer of Acts of Parliament.
E0564 5/2007 170564 19585